





Plan on MVL3/76 Milne (Longwood) Viaduct
Scale 1:250

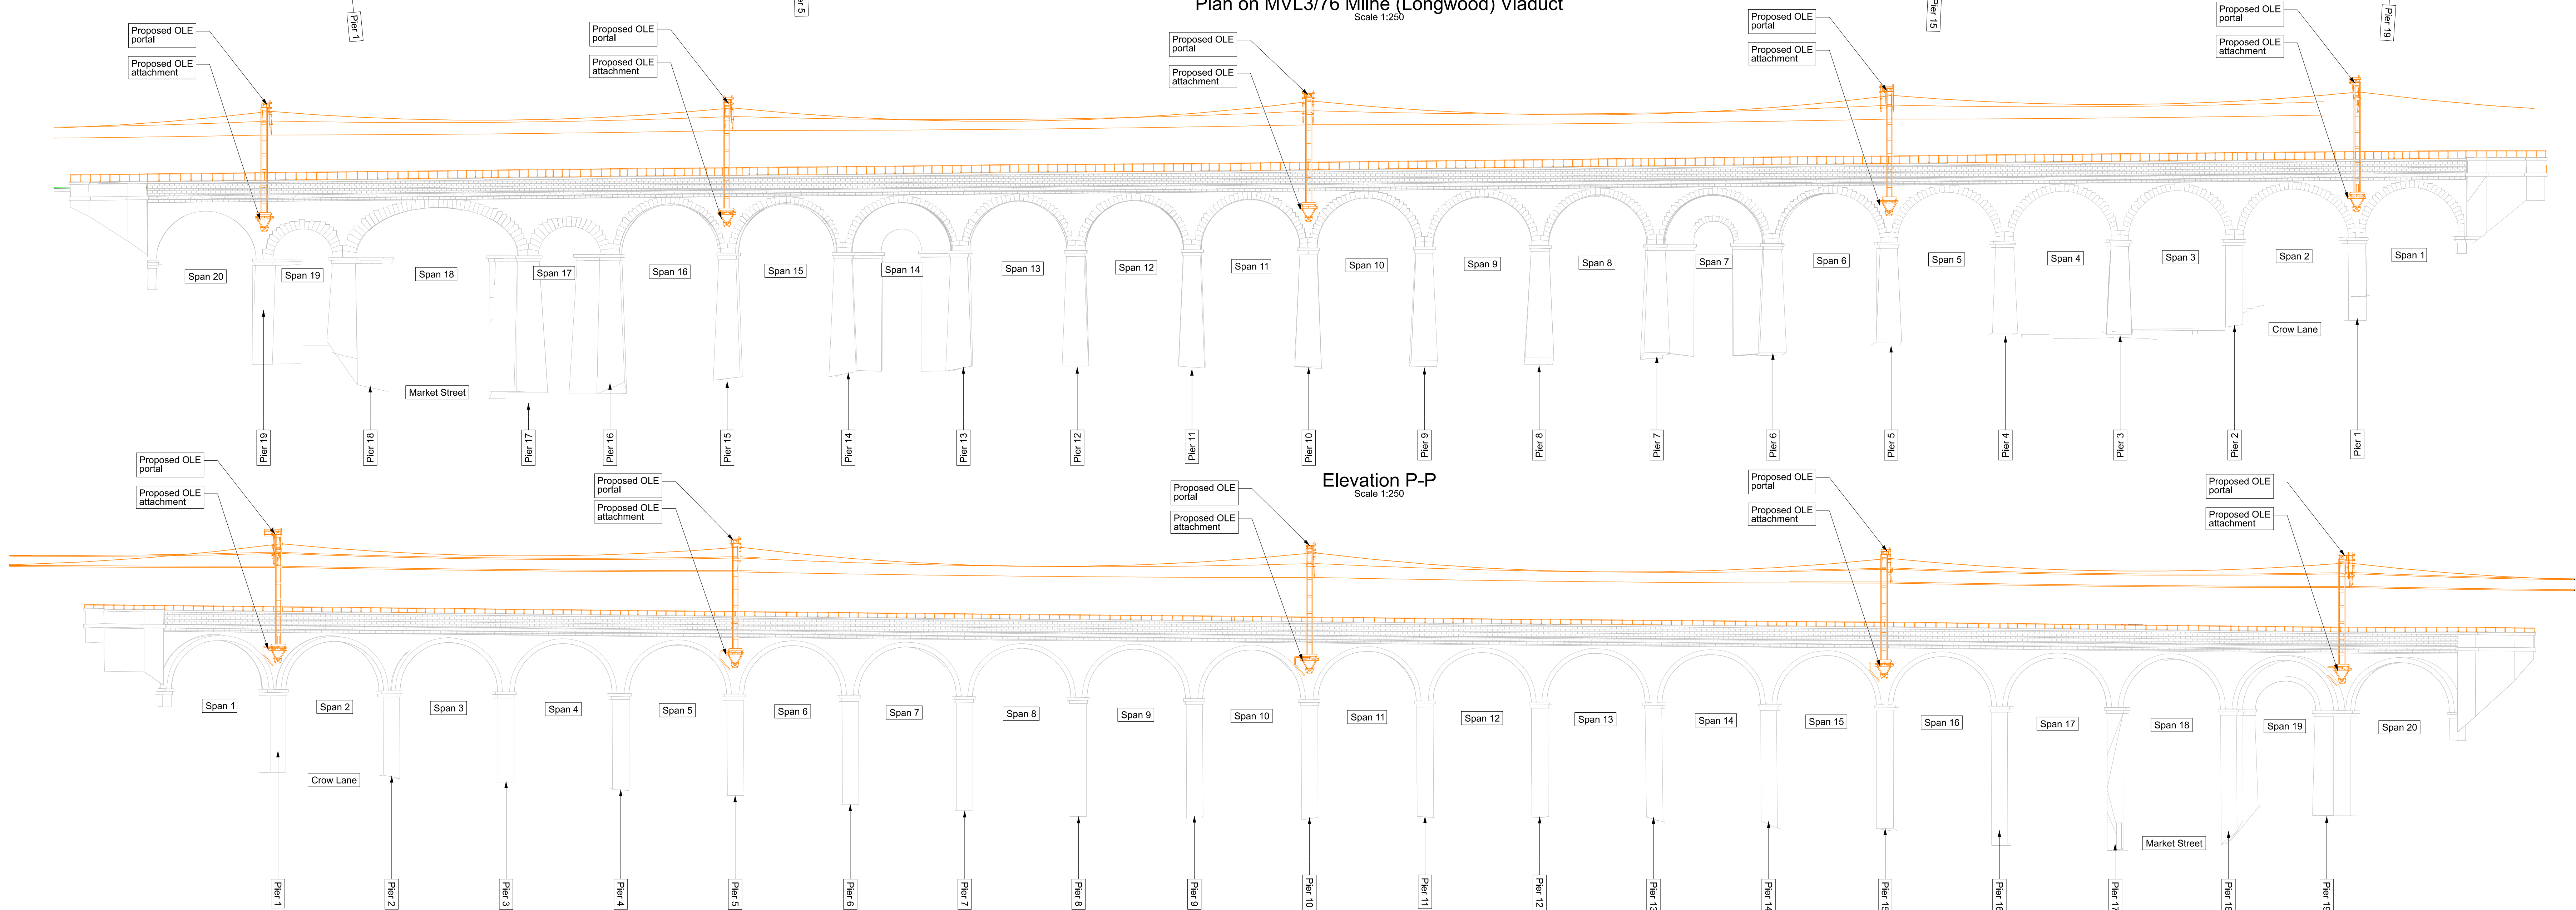

Elevation P-P
Scale 1:250

Elevation Q-Q
Scale 1:250

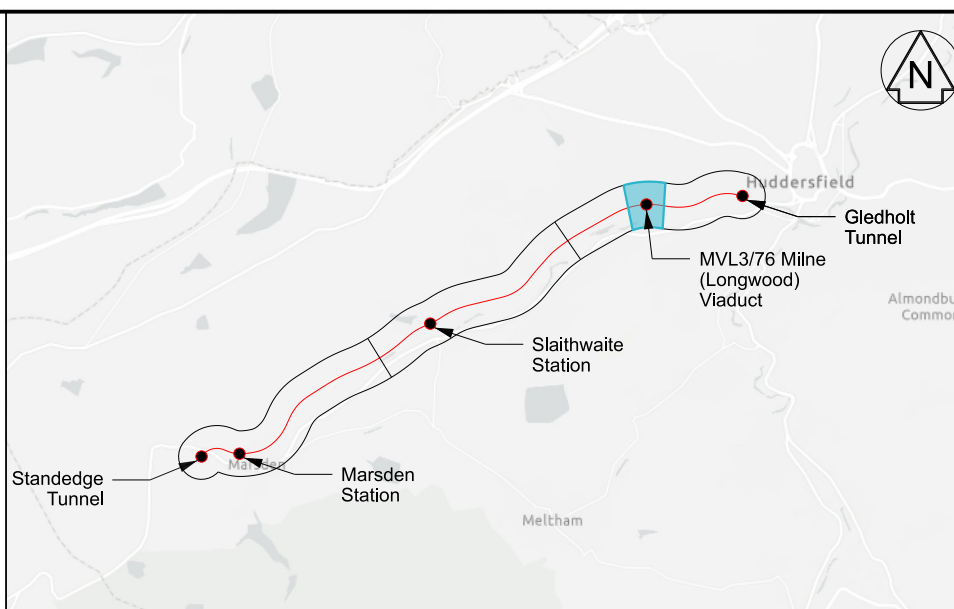


Legend

- Proposed Works
- Existing
- Works not subject to Listed Building Consents

Notes

- All dimensions are in millimetres unless shown otherwise. All levels in metres above Ordnance Survey Datum Newlyn. Do not scale from this drawing.
- This drawing shall be read in conjunction with the following drawing:
167037-TGP-56-MVL3-DRG-T-LP-167603
167037-TGP-56-MVL3-DRG-T-LP-167604

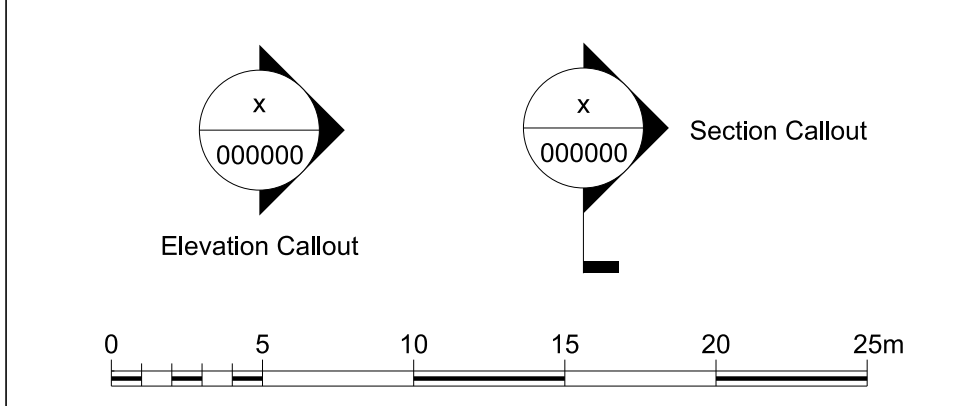

Rev	Date	Description of Revisions	Drawn	Chkd	Aspr	Submitted
P01	26/02/26	First Issue				
P02	19/03/26	Post IDC Issue				

Fit for Information S2



Authorised	Signed	Date
Contractor(s) Tony Gee & Partners LLP		
Location STALYBRIDGE STN - HEATON LODGE JN (HUDD-MANC LINE)		
Type	Drawings	Sub-type Planning
Role	Town and Country Planner	Sub-Role General
Zone	Gledholt	
Phasing		Project Stage
Project Transpennine Route Upgrade		
Contract No. 167037		
Contract Title 2BC Stalybridge to Huddersfield		
Drawing Title Listed Building Consent Drawing - MVL3/76 Milne (Longwood) Viaduct - Proposed Plan and Elevations		
Designed	Signed	Date
Drawn	R.Hernandez	19/03/26
Checked	G.Mcsharry	19/03/26
Approved	T.Lachut	19/03/26
Scales As Shown 23.1276 to 0		
Alternative Reference		
Drawing Number 167037-TGP-56-MVL3-DRG-T-LP-167602		
Sheet 1 of 1		
Revision P02		