

ARCHITECTURE | PLANNING | DESIGN

Malkin Farm
Brow Lane
Holmfirth
HD9 2RJ
07946872499
paul@paulmatthewsarchitectural.co.uk
www.paulmatthewsarchitectural.co.uk

Company Registration Number: 09898149 – Company Registered in England and Wales


Project
Change of Use at Greengates House, 123, Chickenley Lane, Chickenley, Dewsbury, WF12 8QS.
Client

Muhammed Hussain

Drawing Title/Issue

Site Block Plan As Proposed

scale 1:200 date 04/2026 sheet size A2 dwg. no. 26/1323/04b

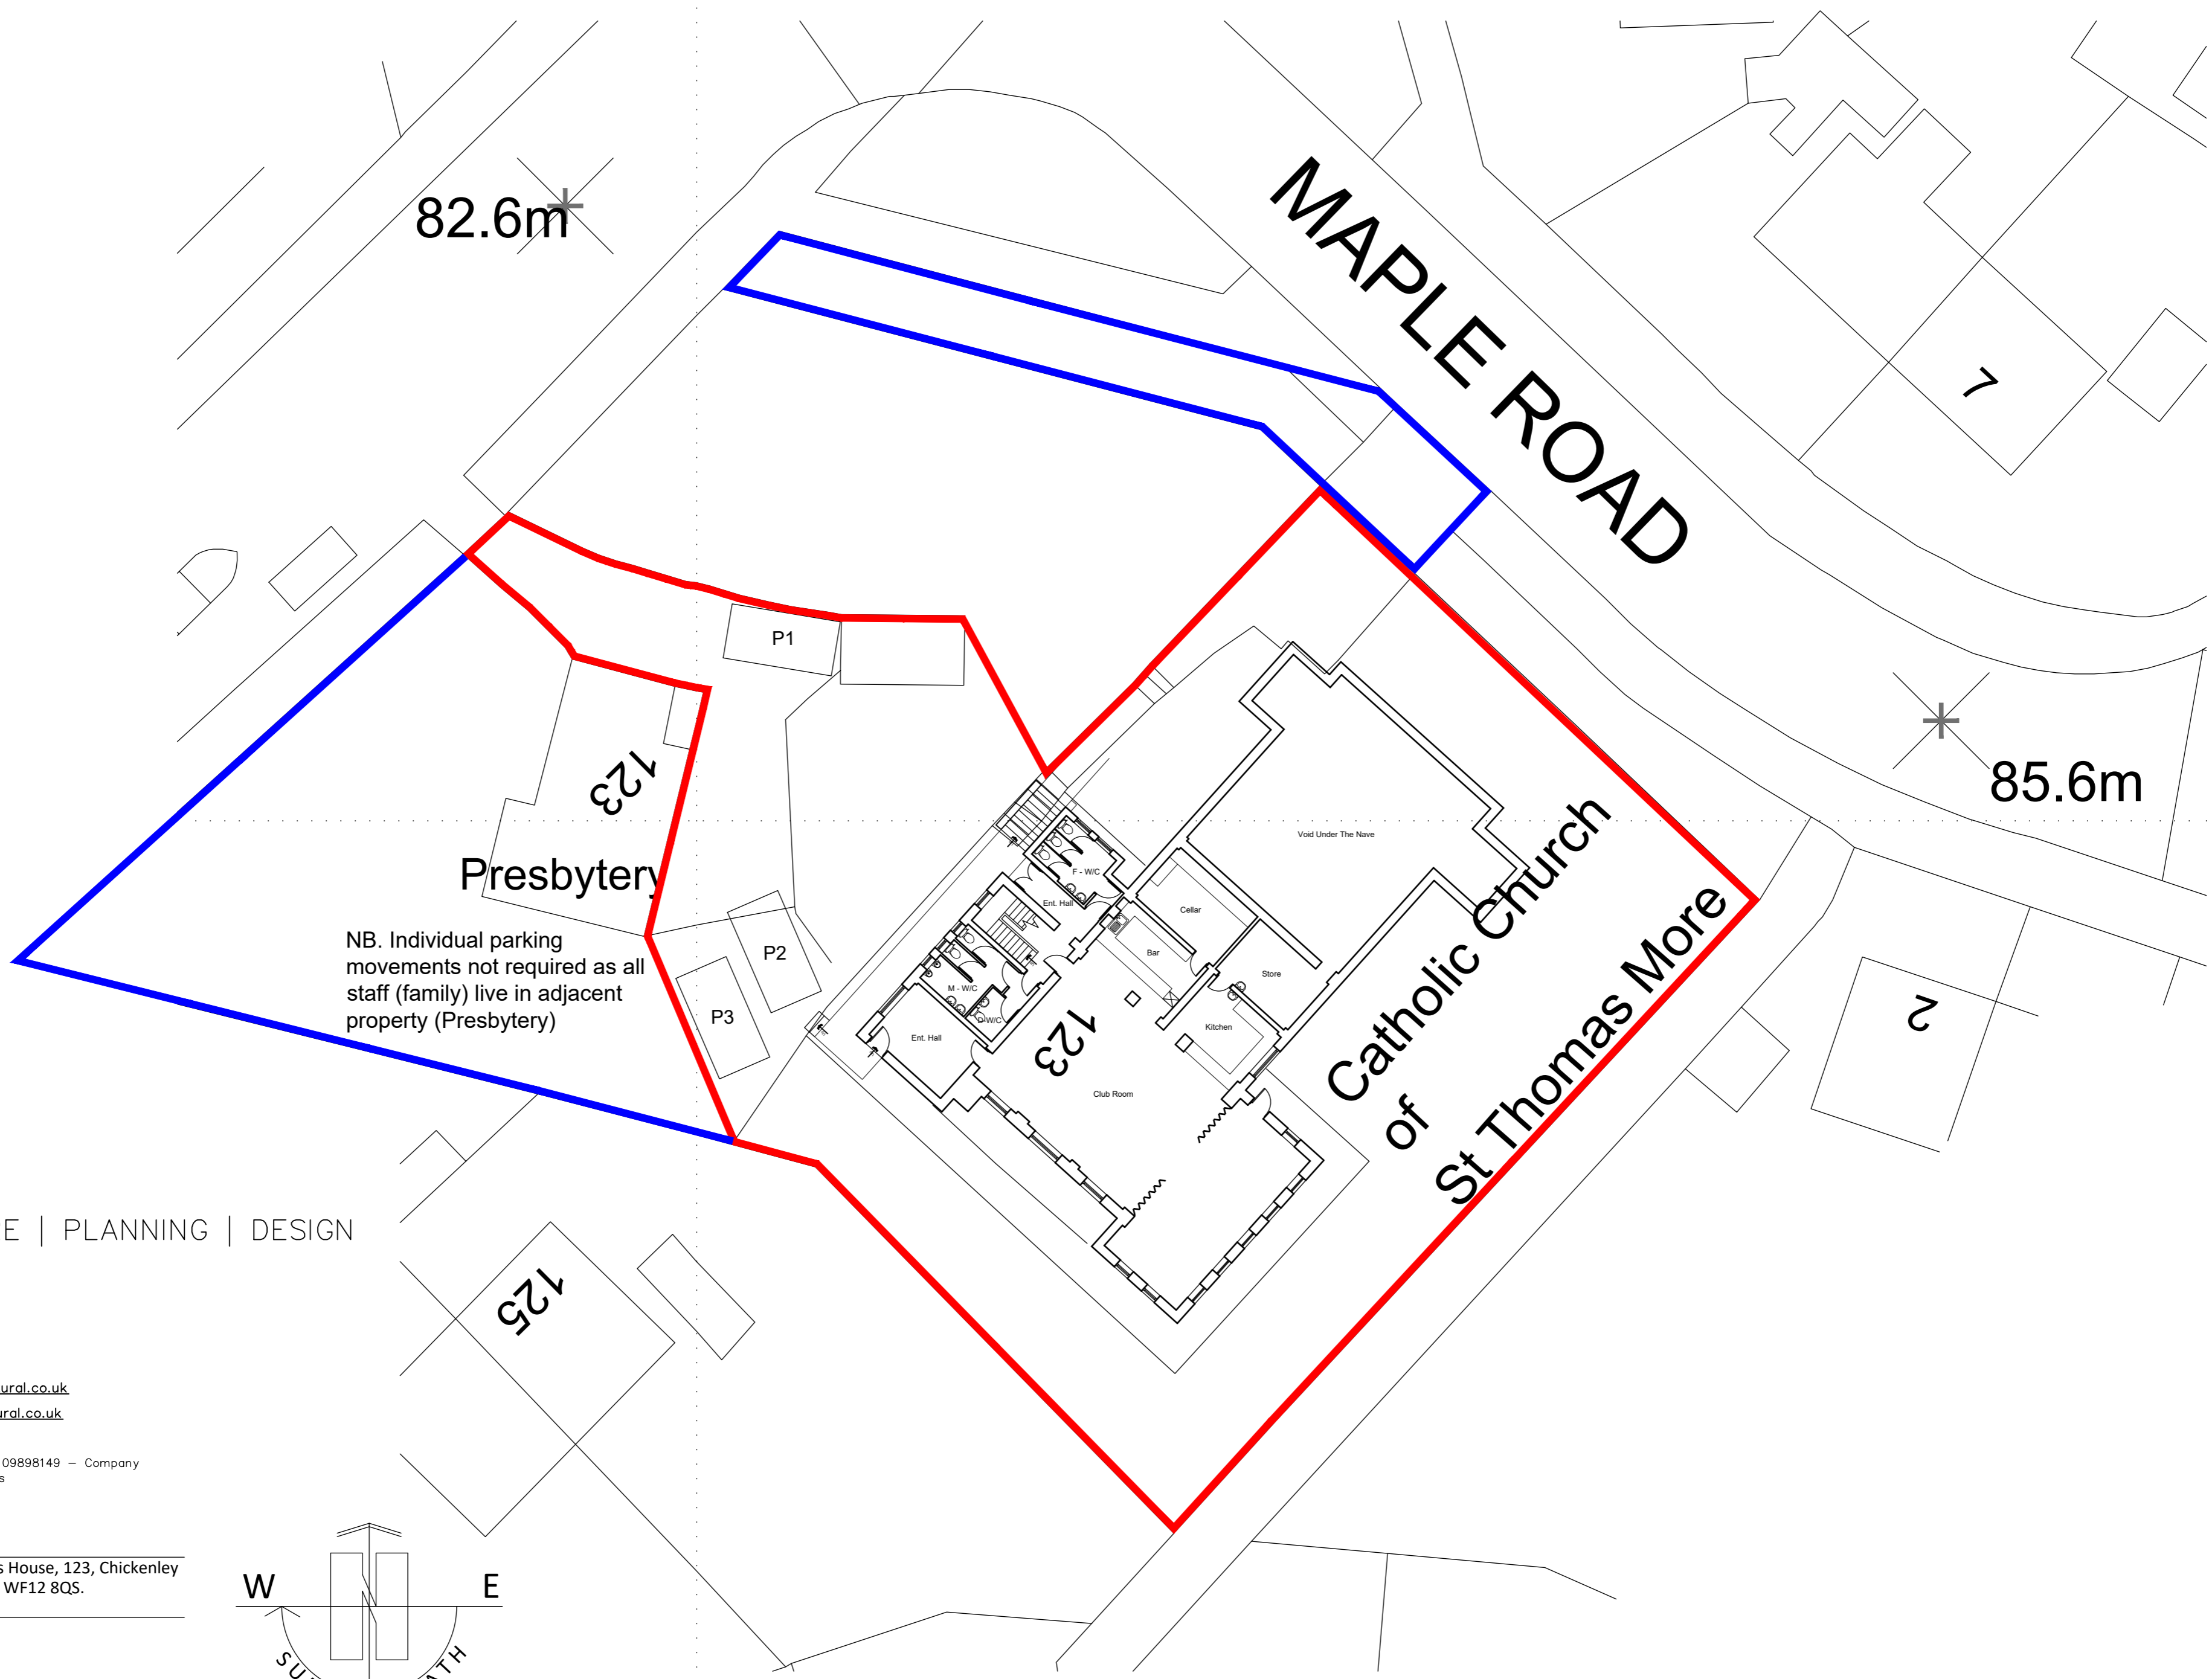

NB. Individual parking movements not required as all staff (family) live in adjacent property (Presbytery)

