



PHOTOGRAPH

FIRST FLOOR PLAN  
(AS EXISTING)

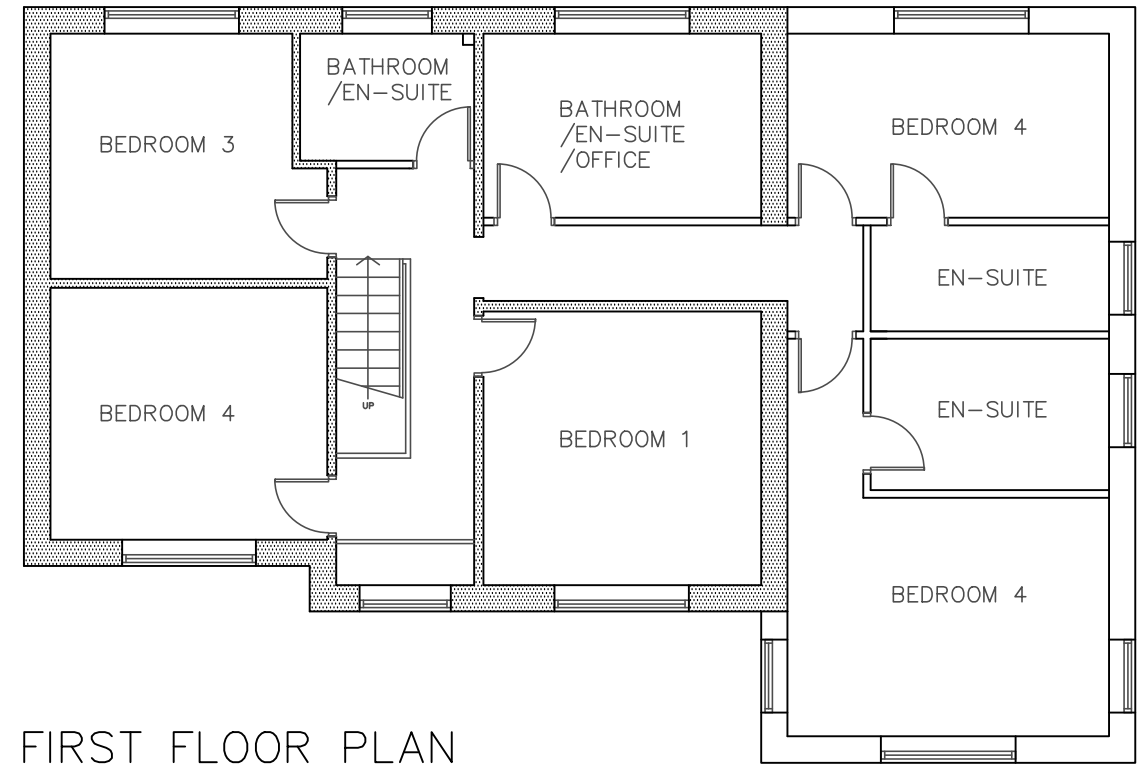


FIRST FLOOR PLAN  
(AS PROPOSED)

GARDEN

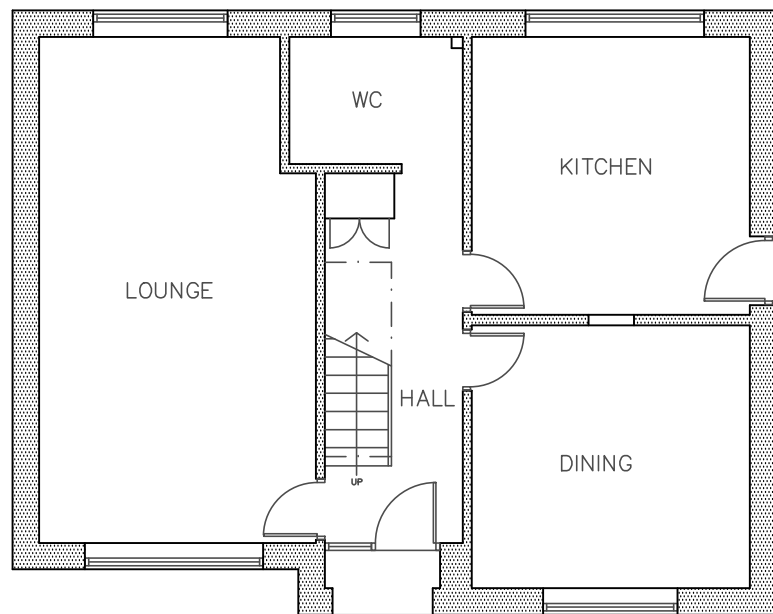

GROUND FLOOR PLAN  
(AS EXISTING)

GARDEN

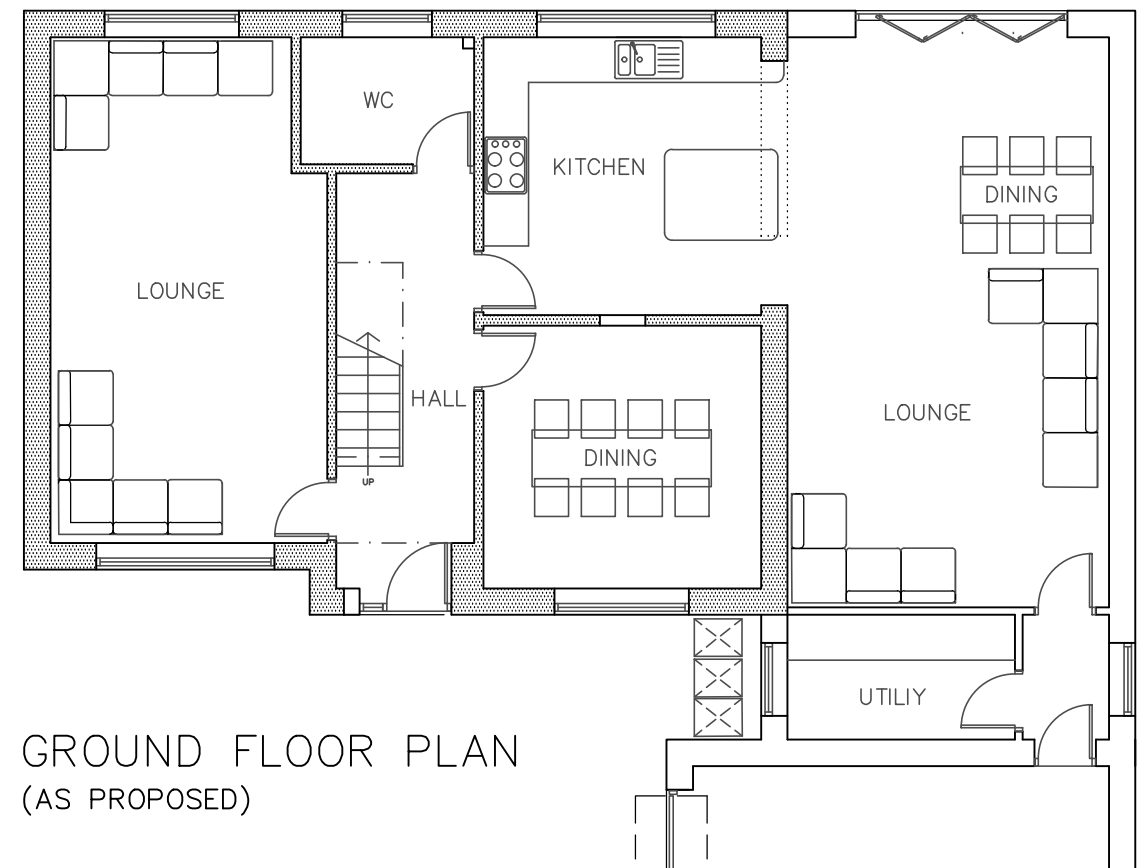

GROUND FLOOR PLAN  
(AS PROPOSED)