


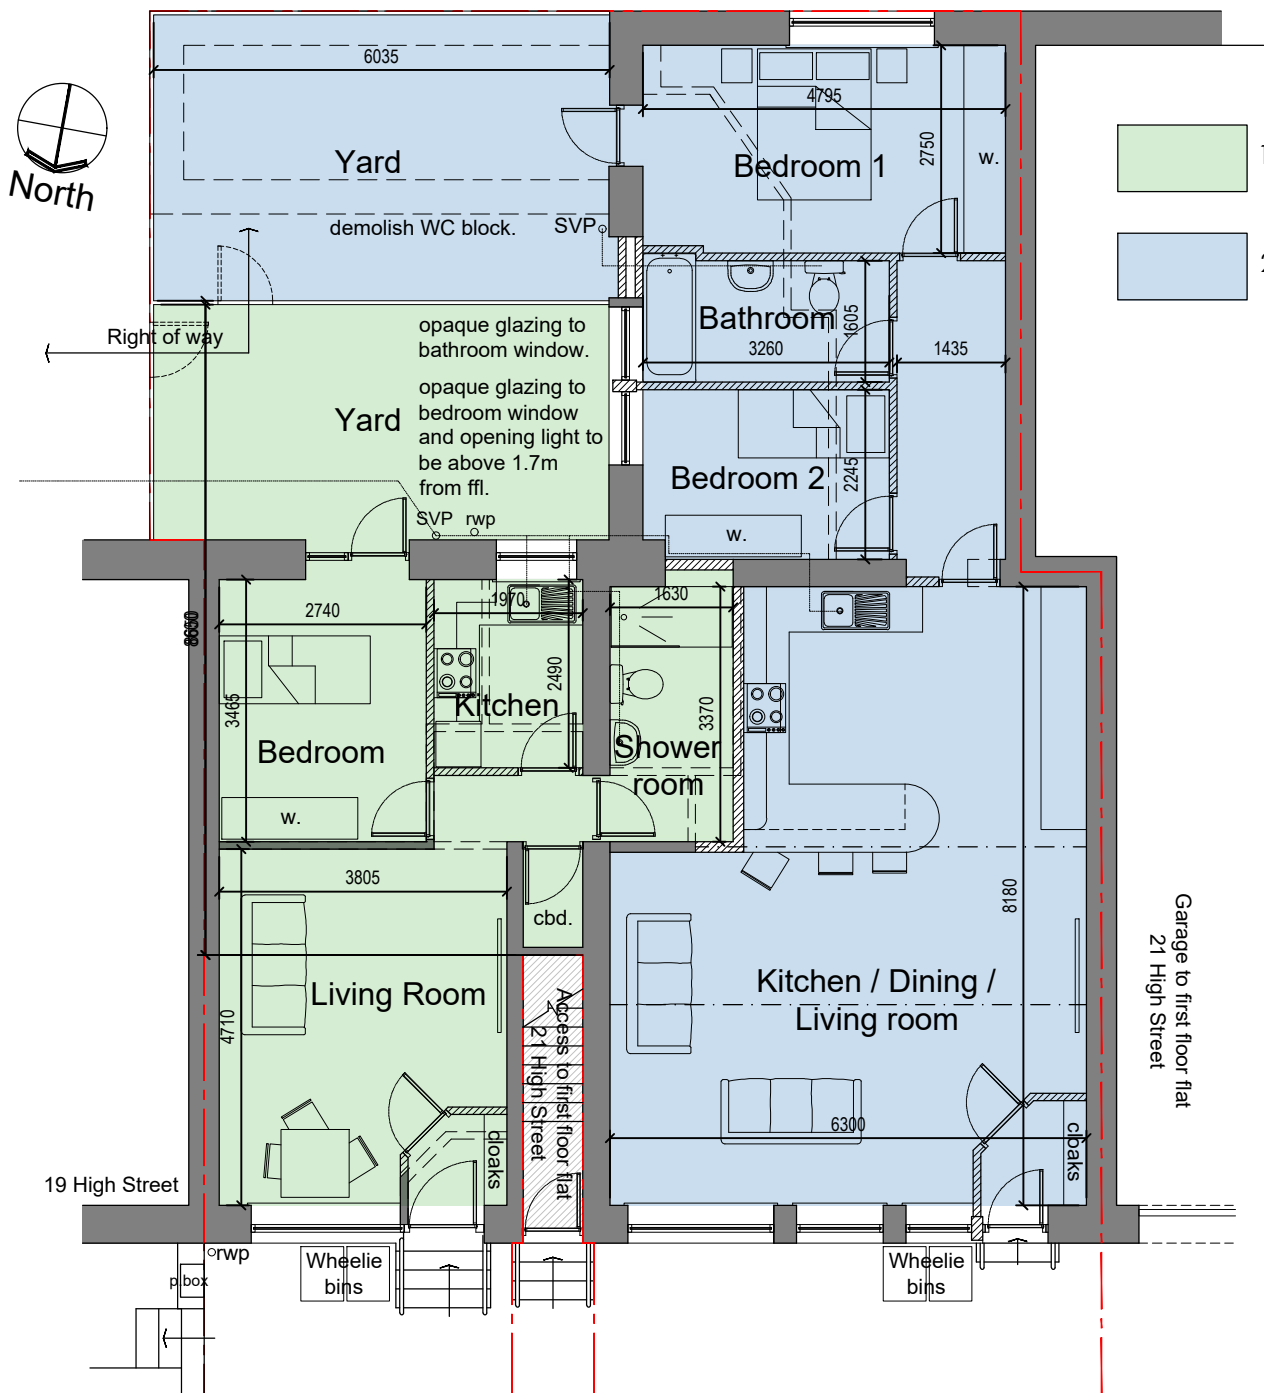

Ground Floor Plan - As Proposed



Front Elevation - As Proposed

NOTES

- Do not scale from this drawing.
- This drawing is copyright.
- All dimensions to be checked on site prior to the order or manufacture of any goods.

Revisions:

23 High Street : Change Of Use To Form Two Ground Floor Flats : As Proposed

Mr C Townend, 23 High Street, Scapegoat Hill, Huddersfield, HD7 4NG

Dwg ref: 23HS/P02 : Scale 1:100 @ A3 : May 2026

Elizabeth Parr . Architect
35 Meadow Lane, Slathwaite, HD7 5EX

t: 01484 843139 / 07985 541292
e: elizabethparr.architect@gmail.com