

# PLANNING DRAWING – PROPOSED SIGNAGE


## ITEM 02 (Qty 1) GLAZING VINYL

Printed blockout vinyl graphics externally applied glazing.

### Featuring:

- Matt laminate
- Complete with a frosted vinyl band to top of glazing

Scale 1:50

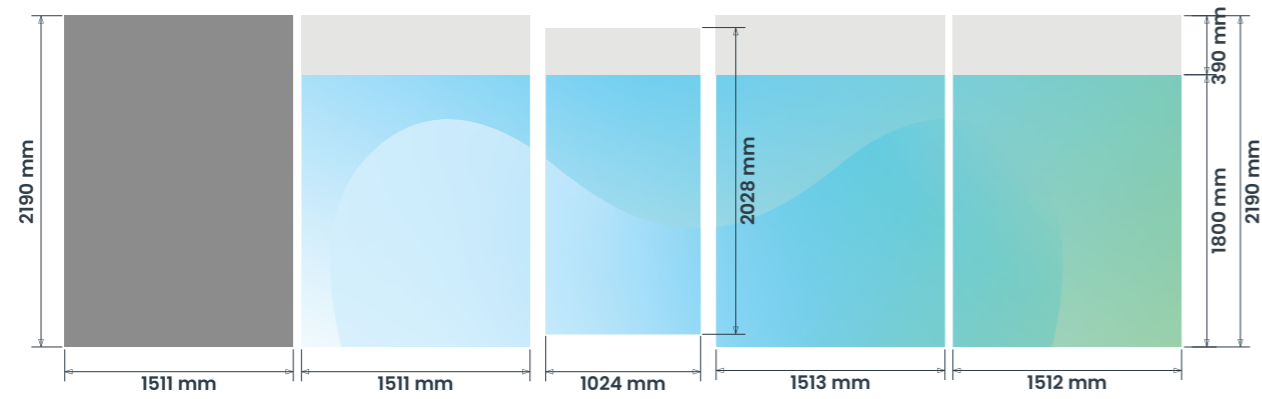

75 mm Ground Clearance


## ITEM 03 (Qty 1) GLAZING VINYL

Printed blockout vinyl graphics externally applied glazing.

### Featuring:

- Matt laminate
- Complete with a frosted vinyl band to top of glazing

Scale 1:50

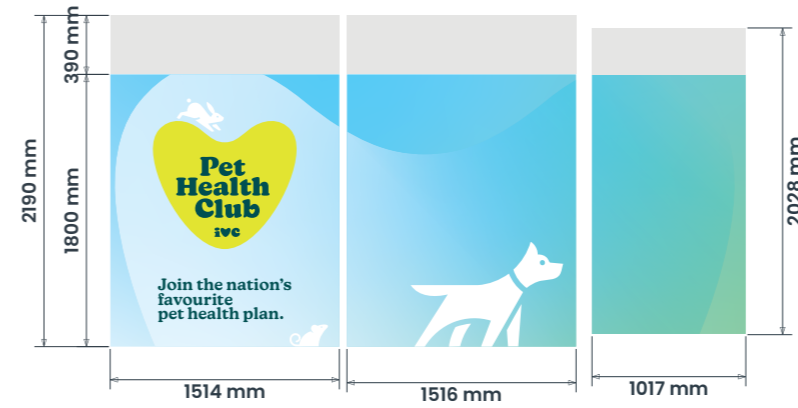

75 mm Ground Clearance


## ITEM 04 (Qty 1) GLAZING VINYL

Printed blockout vinyl graphics externally applied glazing.

### Featuring:

- Matt laminate
- Complete with a frosted vinyl band to top of glazing

Scale 1:50

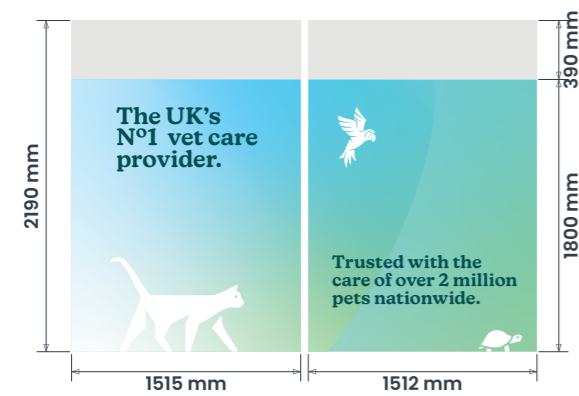

75 mm Ground Clearance

### SIGN COLOUR

Pantone 7722 C  
RAL 6004  
CMYK 89-0-43-65

Pantone 305 C  
CMYK 52-0-1-0  
9839-43 Iceberg

Pantone 353 C  
CMYK 50-0-45-0

Pantone 387 C  
CMYK 15-0-80-0

### BRAND TYPEFACES

New Kansas

