

PLANNING DRAWING – PROPOSED SIGNAGE

ITEM 06 (Qty 1) DOUBLE SIDED ILLUMINATED TOTEM

2mm fret cut aluminium panels with 30mm returns, powder coated RAL 6004 satin

Featuring:

- Panels fixed back to back over internal 50x50mm SHS frame with welded base plates
- Fret cut areas backed in 5mm opal acrylic with printed translucent vinyl applied to face
- Interchangeable opal acrylic slat system with printed translucent vinyl applied to face
- Cool white LEDs for internal illumination

Scale 1:20



Max 250 Candelas per square meter (cd/m²)

ITEM 07 (Qty 1) SERVICES

Digitally printed double sided vinyl, internally applied to glazing

Scale 1:20



400 mm Ground Clearance

SIGN COLOUR

Pantone 7722 C
RAL 6004
CMYK 89-0-43-65


Pantone 305 C
CMYK 52-0-1-0
9839-43 Iceberg

Pantone 353 C
CMYK 50-0-45-0

Pantone 387 C
CMYK 15-0-80-0

BRAND TYPEFACES

New Kansas

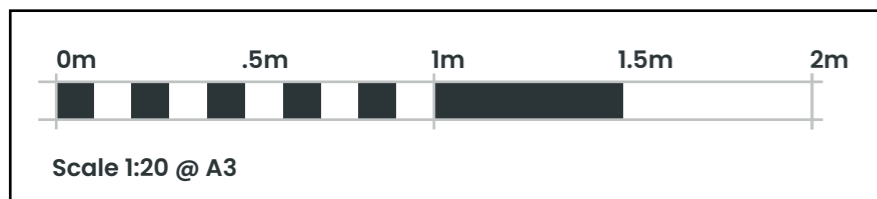

COPYRIGHT:
THE ATTACHED DESIGNS AND ILLUSTRATIONS ARE INTENDED SOLELY FOR
AND SHOULD ONLY BE USED BY THOSE TO WHOM THIS DESIGN SPECIFICATION IS ADDRESSED.
THE CONTENTS ARE STRICTLY PRIVATE AND CONFIDENTIAL.
ANY FORM OF REPRODUCTION, DISSEMINATION, COPYING, DISCLOSURE, MODIFICATION OR
DISTRIBUTION IS STRICTLY PROHIBITED WITHOUT THE PRIOR WRITTEN CONSENT OF
ASHLEIGH SIGNS LTD (COMPANY NO: 1325086)
REGISTERED ADDRESS:
ASHLEIGH HOUSE, BECKSBIDGE ROAD, NORMANTON INDUSTRIAL ESTATE, NORMANTON, WF6 1TE

IVC
2189 – RICHMOND HOUSE VETS
MIRFIELD
962 HUDDERSFIELD ROAD
DEWSBURY, WF14 9HS

207273 (REV D)
18/05/26 – SRL
Page 5 of 7