



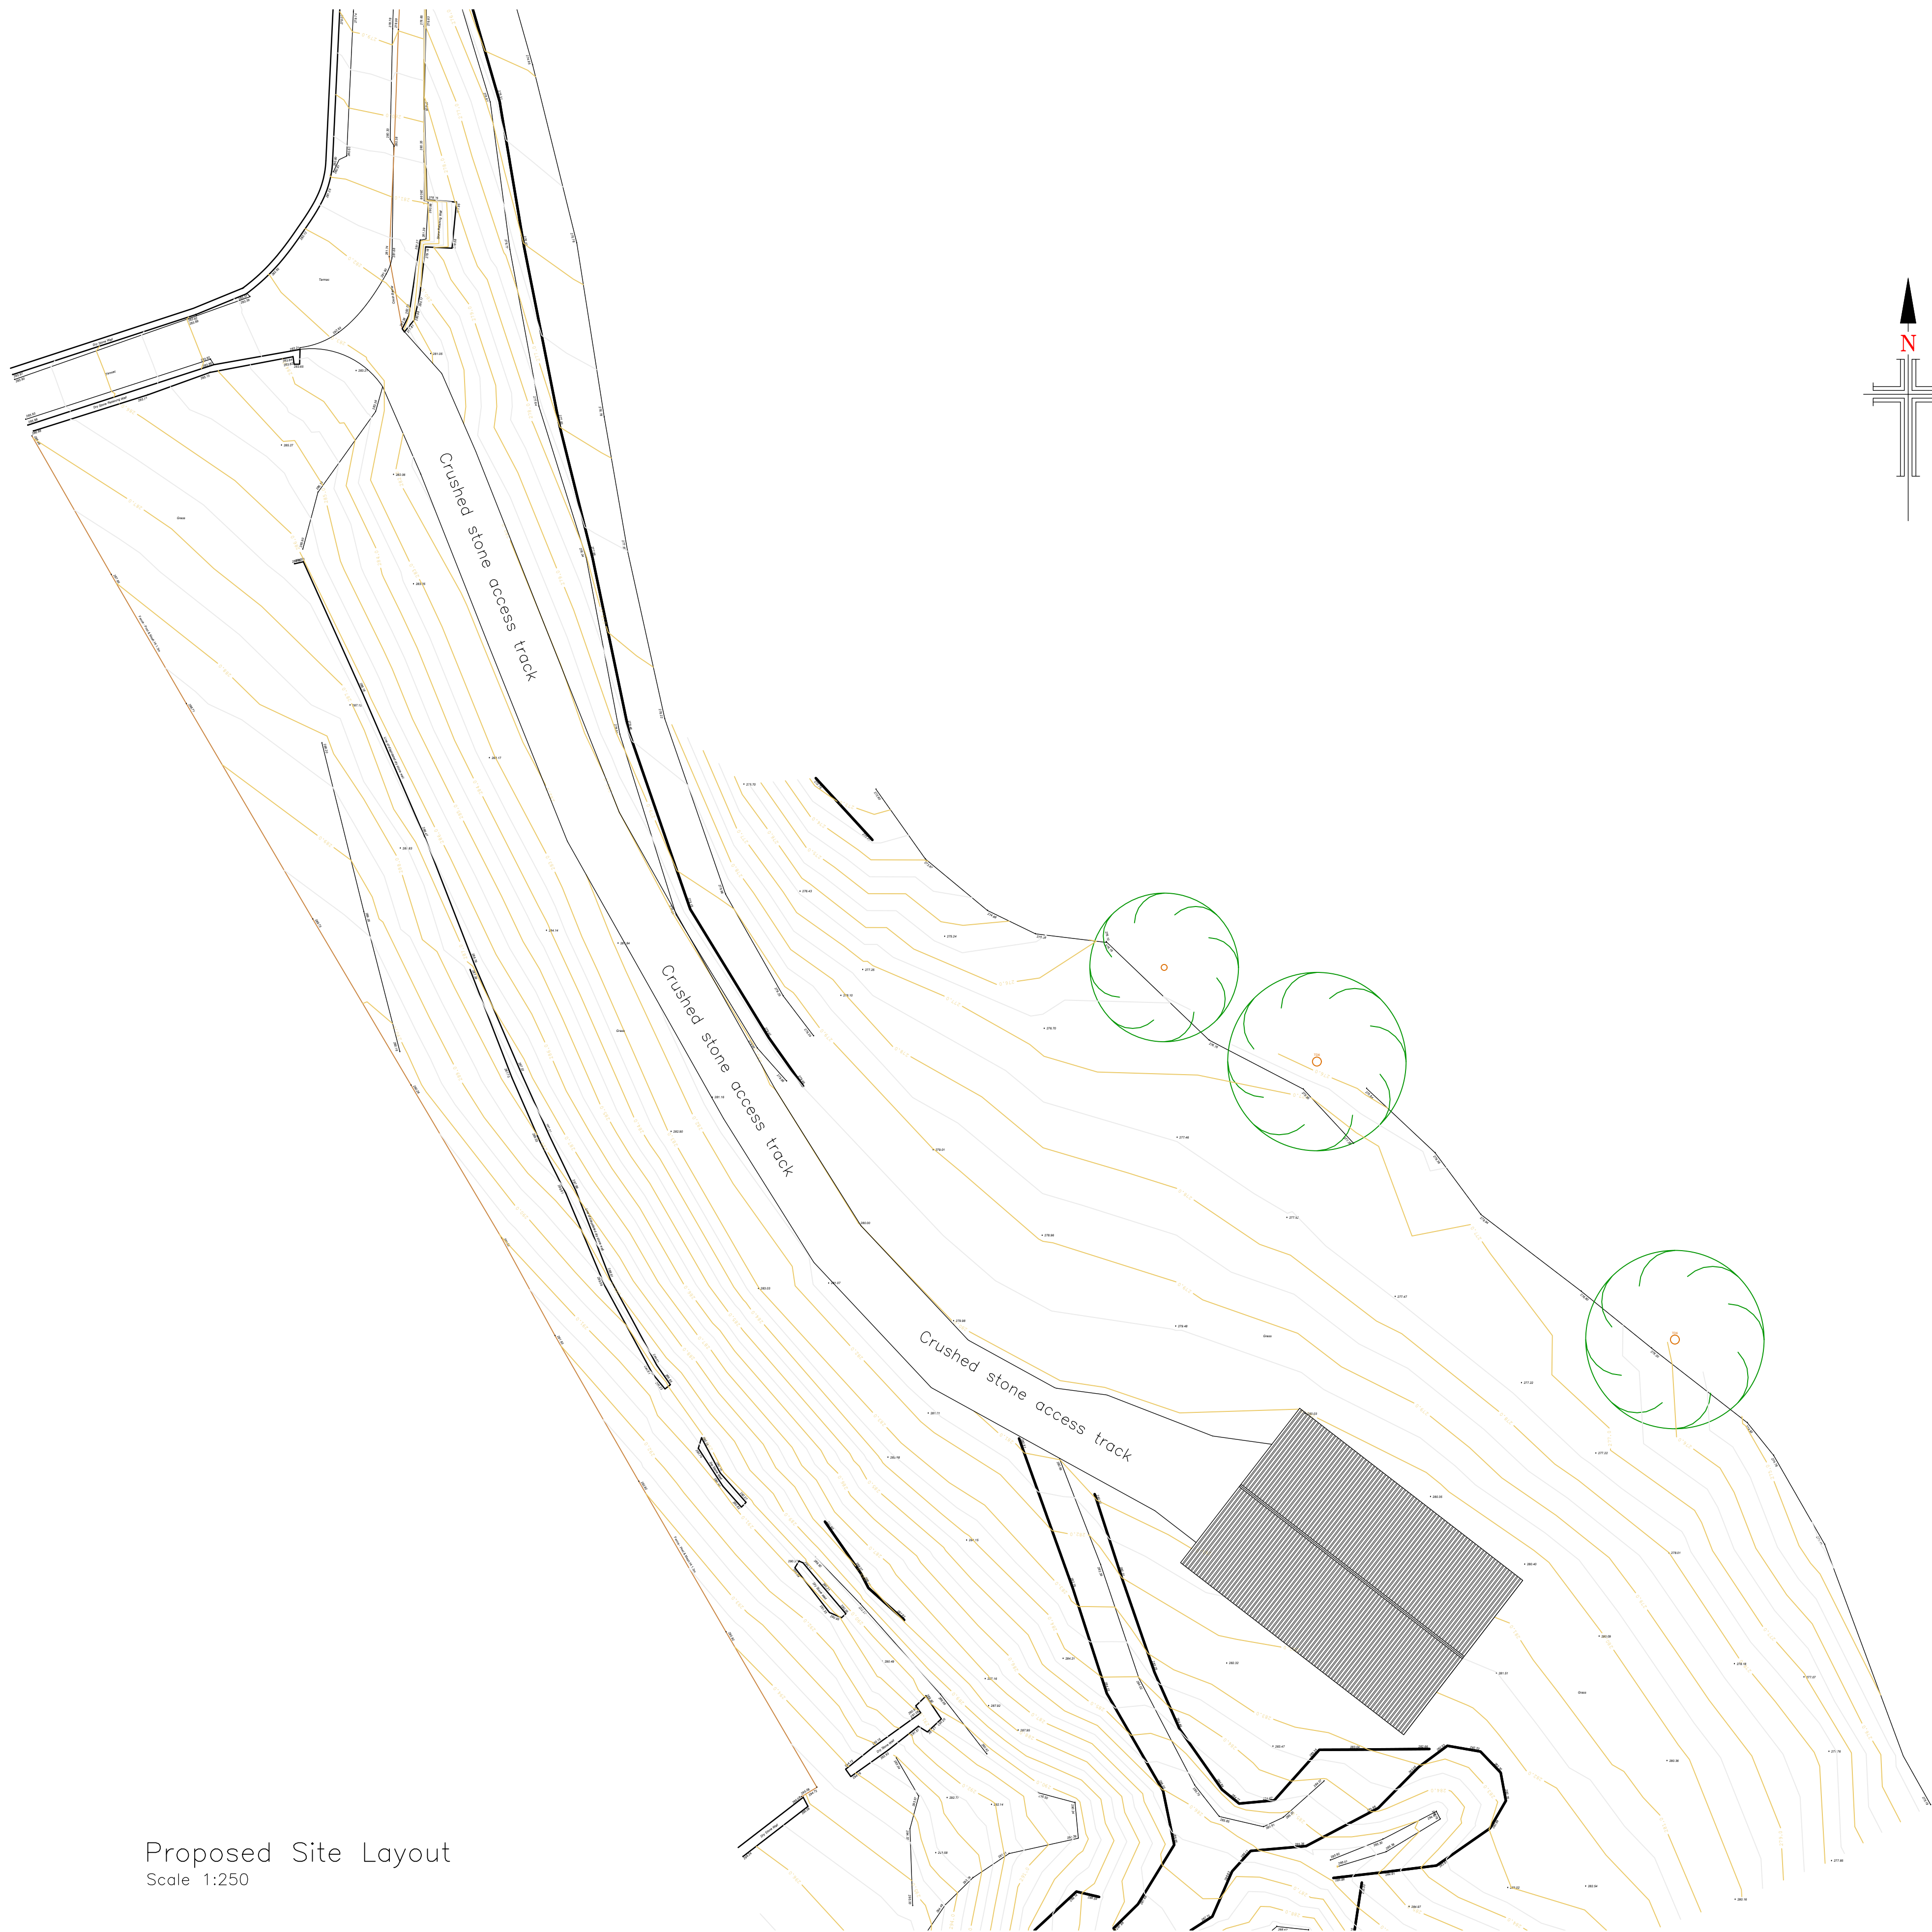

Proposed Site Layout
Scale 1:250

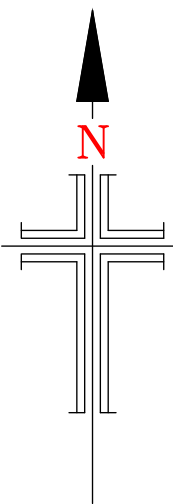

NOTES

1. No dimensions to be scaled.
IF IN DOUBT ASK.
2. All dimensions must be checked and verified on site by the Contractor prior to the commencement of works and Hinchliffe Architecture & Design Ltd. to be notified of any discrepancies.
3. The copyright of these drawings remains the property of Hinchliffe Architecture & Design Ltd. They must not be reproduced in any way without prior written consent from the originator (Hinchliffe Architecture & Design Ltd.)
4. Any works undertaken on site prior to obtaining full written approval from the Planning Department & Building Control is at the Contractor/Clients own risk. Works should not commence until ALL approvals are granted.

Rev.	Date	Description
A	27/03/26	FIRST ISSUE

Status PLANNING

**hinchliffe**
architecture
& design

Hinchliffe A&D
24 Carr View Road
Holmfirth
West Yorkshire
HD9 1AG01921 907 142
01484 520 764
info@hinch-architecture.co.uk
www.hinch-architecture.co.uk

Client MOSS EDGE LESUIRE

Project MOSS EDGE FARM
MOSS EDGE ROAD
HOLLIN BRIGG
HOLMFIRTH
HD9 2SD

Drawing Title PROPOSED SITE LAYOUT

Scale (at A1)	Date
1:250	MAR' 2026

Drg. no.	Rev.
353-25-PL01	A