

Project:	Huddersfield Bus Depot, Old Fieldhouse Lane HD2 1AG
Drawn by:	Jack Delaney
Date:	1st May 2026
Scale:	1:500 @ A1
Drawing Number:	WC-517.1a.4

Map Key:

	Application site red line boundary
---	------------------------------------

Category B trees/groups of moderate quality	
---	--



Category C trees/groups of low quality
--



Woodsage Consulting Ltd
T: 07962401997
E: info@woodsage.co.uk
W: <https://woodsage.co.uk>

Appendix 5:
Tree Protection Plan

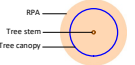
Project:	Huddersfield Bus Depot, Old Fieldhouse Lane HD2 1AG
Drawn by:	Jack Delaney
Date:	1st May 2026
Scale:	1:500 @ A1
Drawing Number:	WC-517.1a.5

Do not scale off this drawing - to be reproduced in colour only

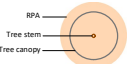
Map Key:

 Application site red line boundary

Category B trees/groups of moderate quality

RPA
Tree stem
Tree canopy

Category C trees/groups of low quality

RPA
Tree stem
Tree canopy

 Temporary tree protection fencing, to BS 5837: 2012 specification, as detailed in Section A3.4 of the Outline Arboricultural Method Statement (AMS).

