


Rev	Date	Chg	Drw	Description
P01	22/07/25	SC	VA	File Issue - Drawing issued for information, onward and coordination purposes.
P02	05/09/25	AS	MS	Drawing issued for Review & Acceptance - RIBA Stage 4
P03	10/10/25	AS	MS	Drawing issued to form part of tender pack incorporating A&C Technical Addendum comments.

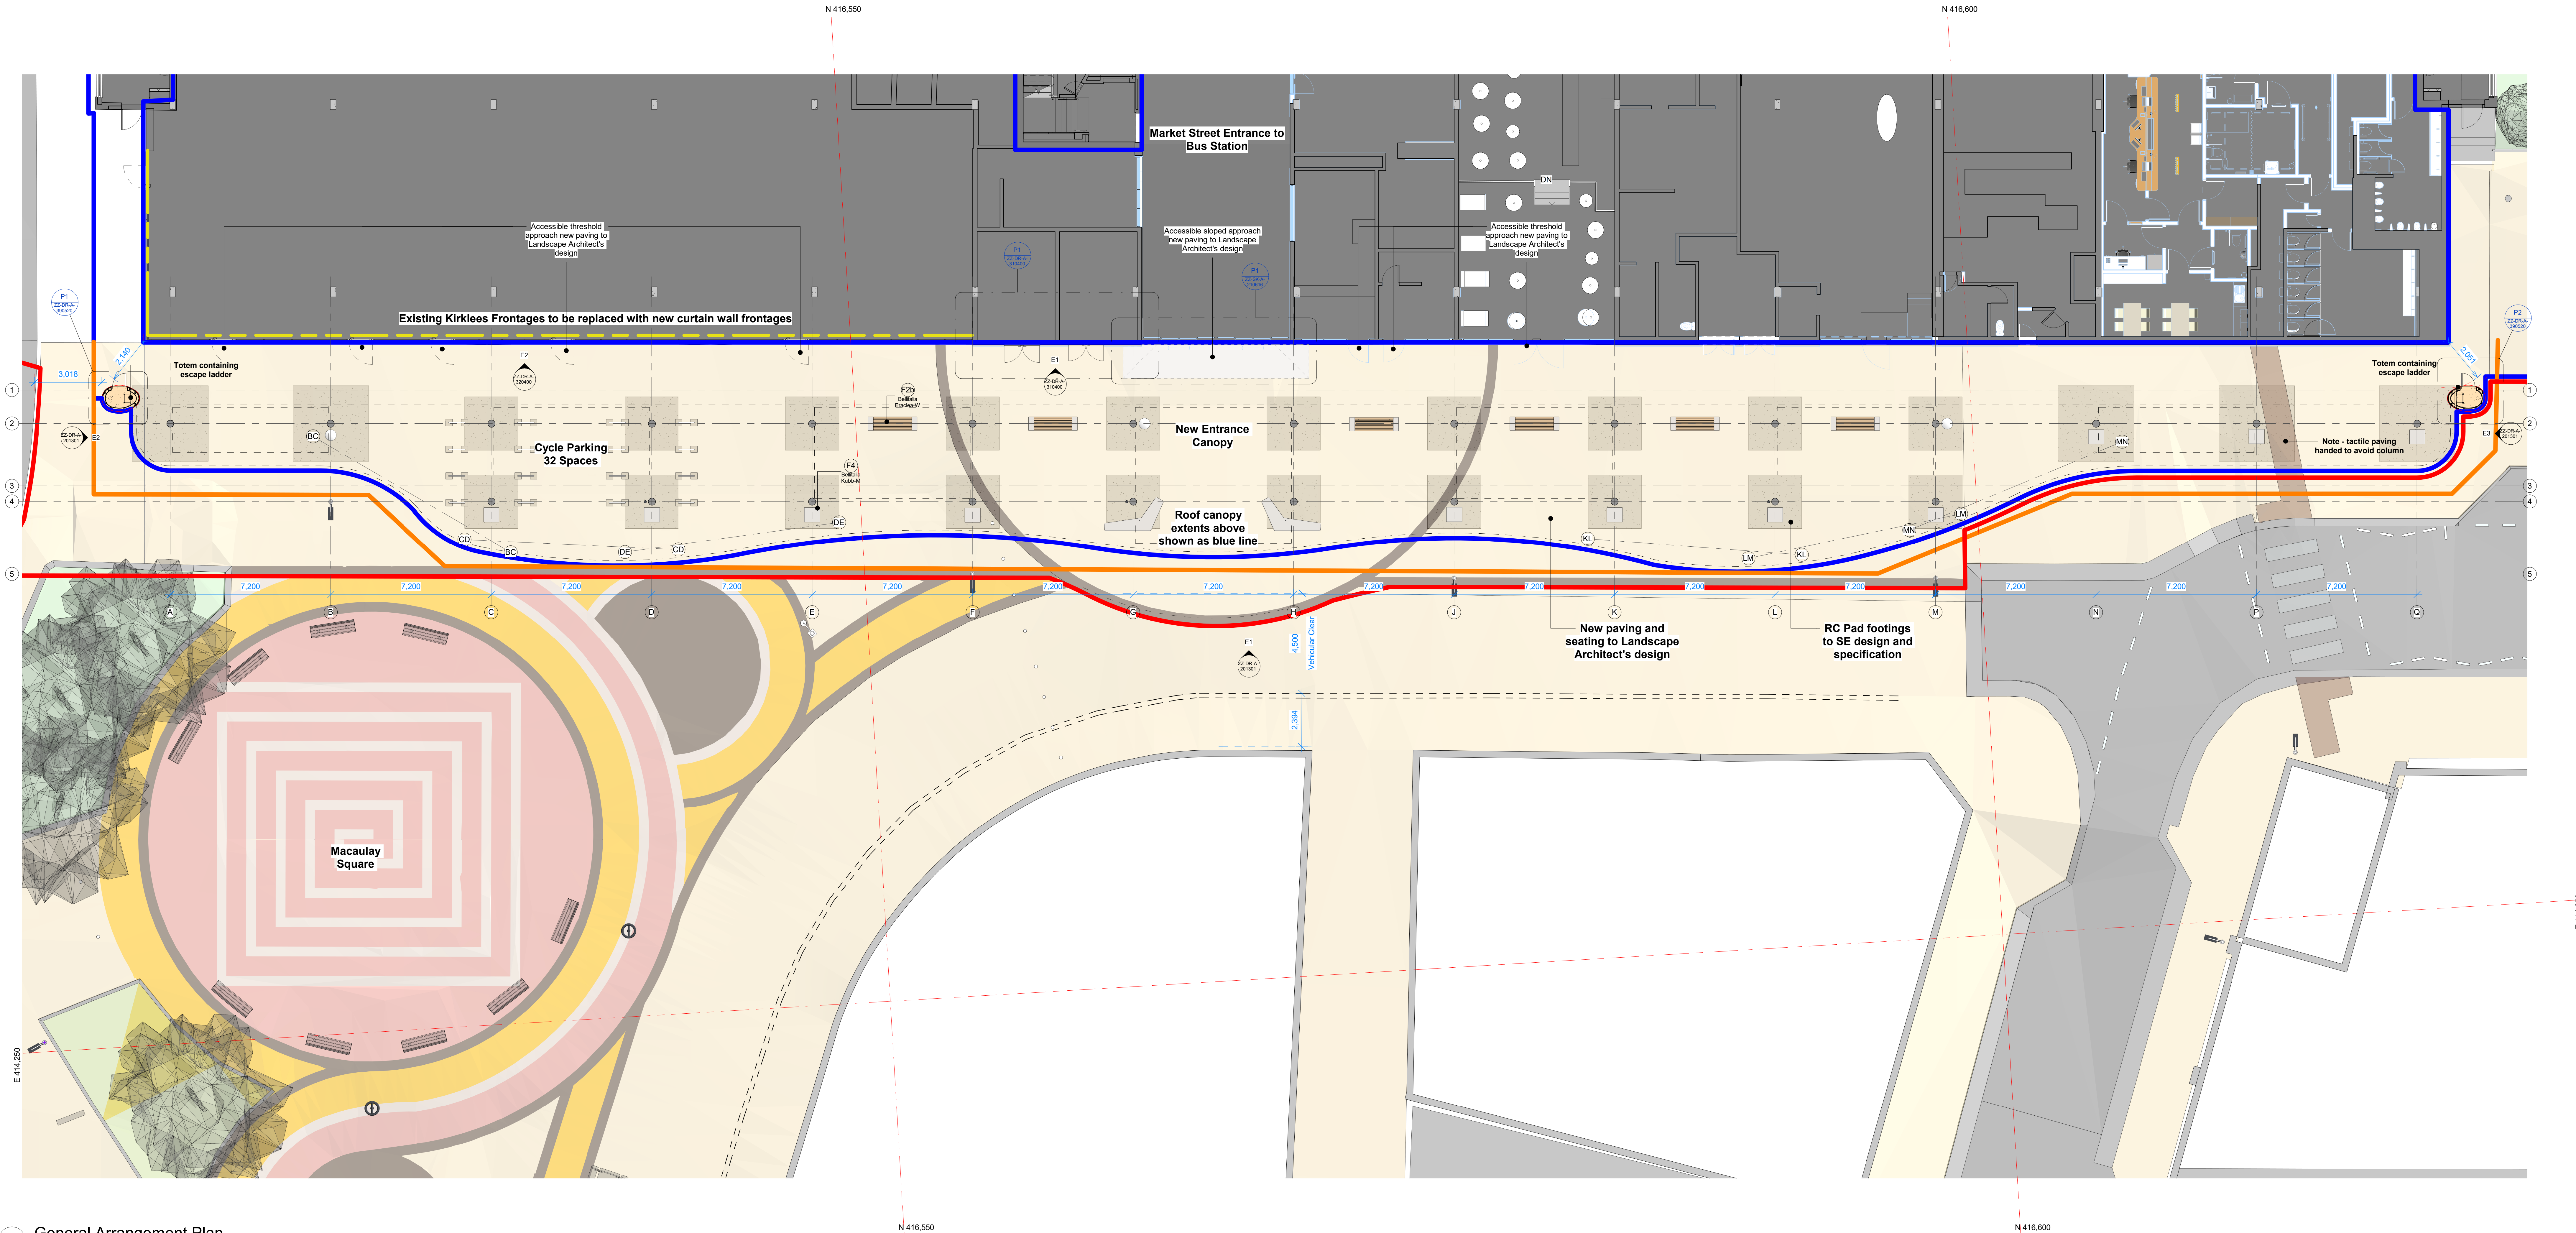

1 General Arrangement Plan
Scale: 1 : 100

