


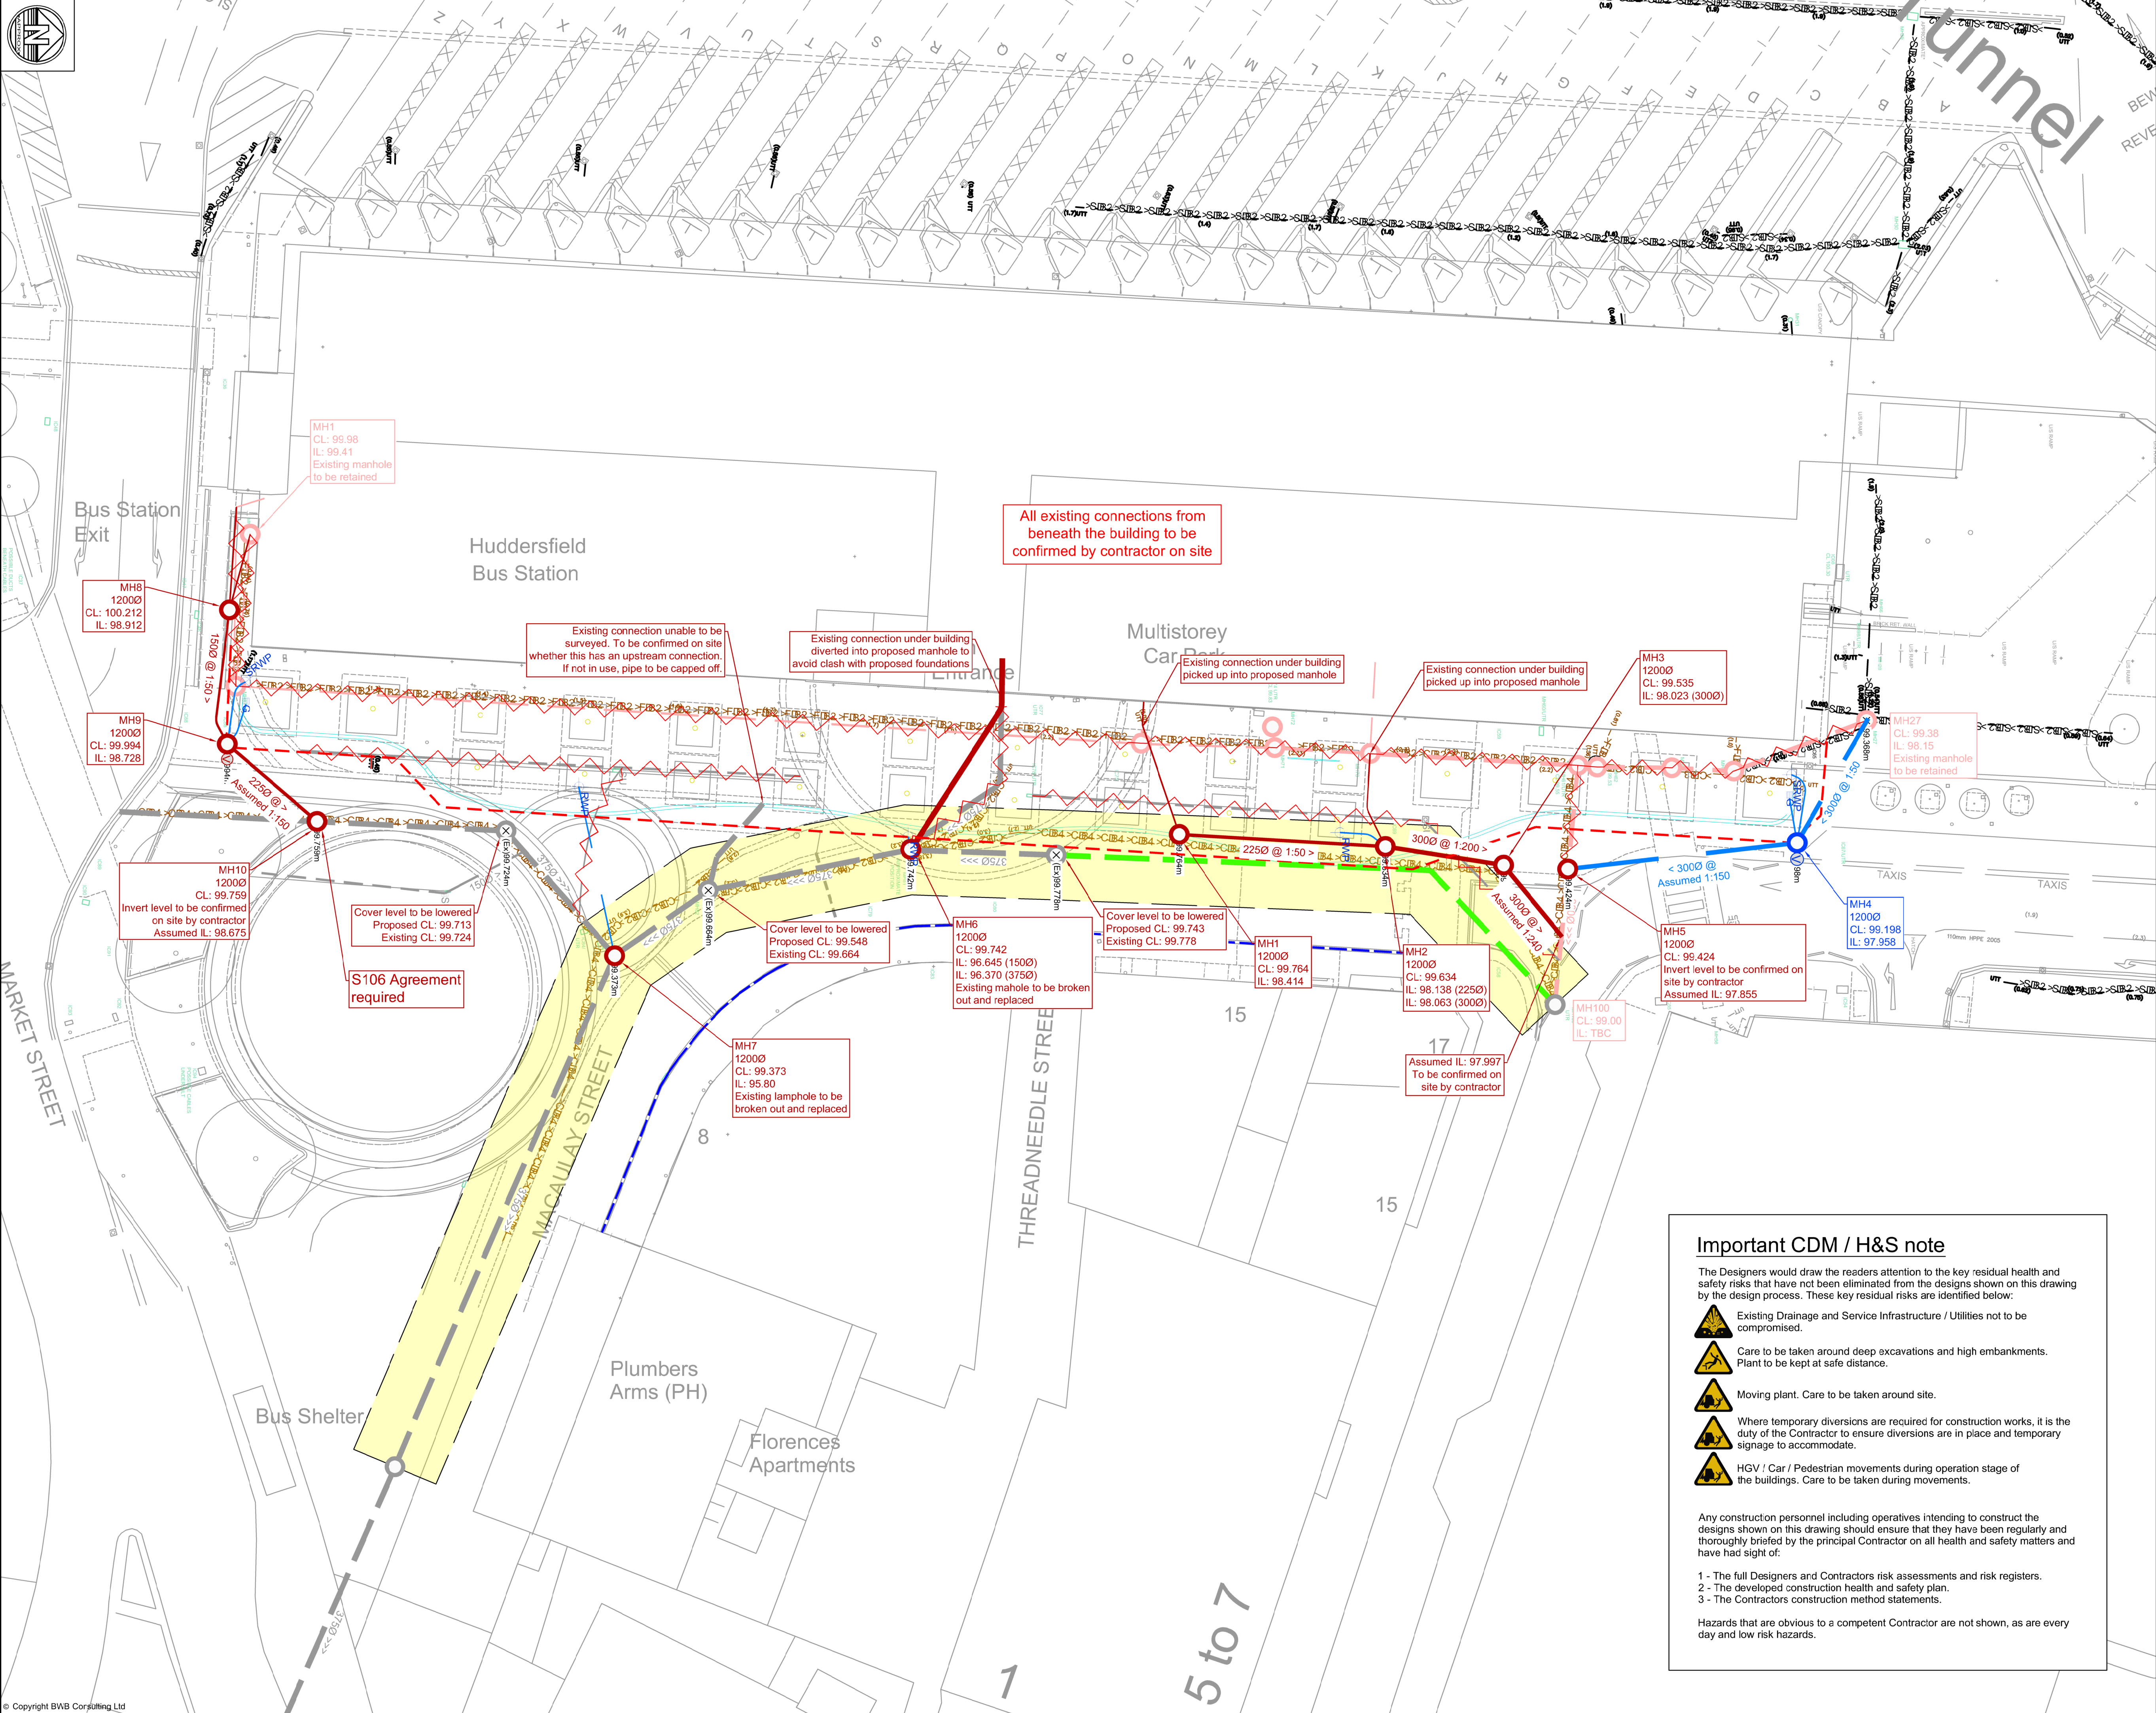

- Notes**
- Do not scale this drawing. All dimensions must be checked/ verified on site. If in doubt ask.
 - This drawing is to be read in conjunction with all relevant architects, engineers and specialists drawings and specifications.
 - All dimensions in millimetres unless noted otherwise. All levels in metres unless noted otherwise.
 - Any discrepancies noted on site are to be reported to the engineer immediately.
 - CCTV drainage survey provided by J&I Aire on 26.07.24, refer to : FJ00354622 - Huddersfield Bus Station Report
 - RWP and SRP locations taken from SGP drawing: 202335-SGP-ZZ-DR-A-216402-P01-RIBA 4_Canopy Roof Rainwater Strategy

- Legend**
- Stopping Up Area
 - Proposed Combined Sewer Drainage
 - Combined Sewer Vented Access Chamber
 - Proposed Surface Water Drainage
 - Rain Water Pipe
 - Siphonic Rain Water Pipe
 - Existing Combined Sewer Drainage - YW asset
 - Existing Slot Drain
 - Existing Gully
 - Existing Channel Drain Sump
 - Existing Linear channel
 - Existing YW Combined Sewer - shown on records but not CCTV
 - Yorkshire Water Easement
 - Existing Combined Sewer Drainage
 - Existing Drainage to be Abandoned
 - Existing Drainage to be Abandoned

Buildover agreement required, extents subject to a further CCTV of unknown YW combined sewer (indicated in green on the layout).

Assumed invert levels to be confirmed on site prior to commencement of works

P07	07.11.25	Amended to suit Kirklees comments	RP	RAD
P06	21.10.25	Tender Issue	RP	RAD
P05	03.10.25	Tender Issue	RP	RAD
P04	30.09.25	YW easement added	RP	RAD
P03	24.09.25	Gullies added to bottom of totems	RP	RAD
P02	25.07.25	Amended to suit levels changes	RP	RAD
P01	28.05.25	Preliminary Issue	RP	RAD
Rev	Date	Details of issue / revision	Drw	Rev

Issues & Revisions

BWB
A CAF GROUP COMPANY

☐ Birmingham | 0121 233 3322
☐ Leeds | 0113 233 8000
☐ London | 020 7407 3879
☐ Manchester | 0161 233 4260
☐ Nottingham | 0115 924 1100
www.bwbconsulting.com

Client
Kirklees Council

Project Title
Huddersfield Bus Station Canopy Upperhead Row

Drawing Title
Proposed Drainage

Drawn:	R. Parkinson		Reviewed:	R. Duncan	
BWB Ref:	221692	Date:	May '25	Scale@A1:	1:200
Drawing Status					
Tender					
Project - Originator - Zone - Level - Type - Role - Number				Status	Rev
221692-BWB-INF-XX-D-C-0500				A4	P07

Important CDM / H&S note

The Designers would draw the readers attention to the key residual health and safety risks that have not been eliminated from the designs shown on this drawing by the design process. These key residual risks are identified below:

- Existing Drainage and Service Infrastructure / Utilities not to be compromised.
- Care to be taken around deep excavations and high embankments. Plant to be kept at safe distance.
- Moving plant. Care to be taken around site.
- Where temporary diversions are required for construction works, it is the duty of the Contractor to ensure diversions are in place and temporary signage to accommodate.
- HGV / Car / Pedestrian movements during operation stage of the buildings. Care to be taken during movements.

Any construction personnel including operatives intending to construct the designs shown on this drawing should ensure that they have been regularly and thoroughly briefed by the principal Contractor on all health and safety matters and have had sight of:

- The full Designers and Contractors risk assessments and risk registers.
- The developed construction health and safety plan.
- The Contractors construction method statements.

Hazards that are obvious to a competent Contractor are not shown, as are every day and low risk hazards.