

PROPOSED METAL MESH FENCE INSTALLATION

Adjacent Highway at 50 Park Road West


Planning Permission Supporting Drawing

This drawing is prepared in support of a planning permission application for the retention and installation of a metal mesh fence located on private land adjacent the highway at 50 Park Road West. The fence measures approximately **63 metres in length** and **1.5 metres in height**.

Existing Site Photograph



Fence Elevation Drawing

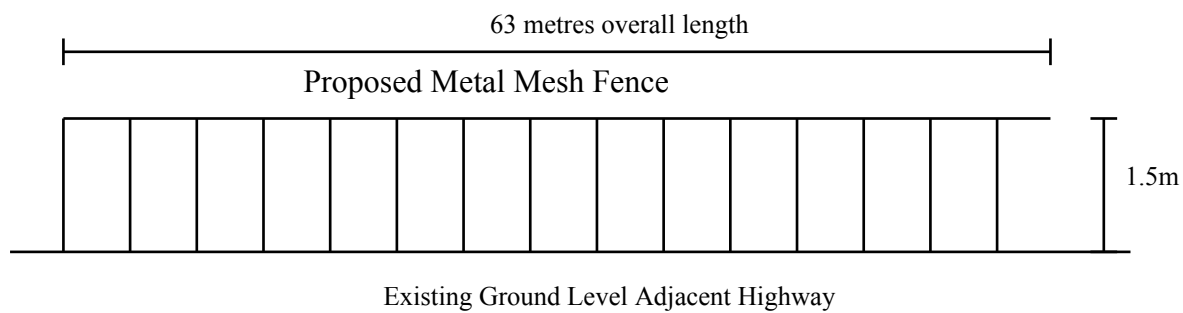

Fence Specification Schedule

Item	Specification
Fence Type	Metal Mesh Fence
Fence Height	1.5 metres
Fence Length	63 metres
Location	Adjacent Highway at 50 Park Road West
Purpose	Public safety and boundary protection

Note: Dimensions are approximate and subject to final site verification. This drawing is intended for planning application purposes only.