


HARD LANDSCAPE

- Block Paving Driveway and Paving Paths
Sorrento Mixed sizes 240mm x 160mm x 60mm, 200mm x 160mm x 60mm, 160mm x 160mm x 60mm in 'Sarsen Stone' tumbled sets by Plasmor
- Block Paving 600mm Service Margin (to tarmac road) Sorrento 200x16x60mm in 'Sarsen Stone' tumbled sets by Plasmor
- Tarmac Road
- Kerb
Conservation Kerb 145x255mm in 'Charcoal' by Marshalls
- Setts
Plaspave Cobblestones Como in 'Granite Stone' Mixed Sizes, 130/100/80 x 80 x 60mm by Plasmor
- Footpath - KBI Flexipave with timber edge
- Paving
Sandstone Indian Paving 'Raj Green' Riven 600 x 900 x 22mm by Marshalls or similar approved
- Loose gravel 10-20mm 'Moonstone' or similar in stabilising grid

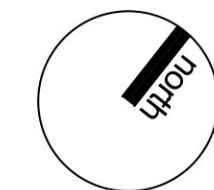

V15 Updates following Kirklees comments_29.04.26_ac
 V16 Updates following Kirklees comments_30.04.26_ac
 V17 Updates following client comments_19.05.26_ac

© This drawing, the graphics and the landscape works and ideas depicted therein remain the copyright of Barnes Walker. All rights reserved. No part of this drawing may be reproduced without the written consent. Figures dimensions to be followed in preference to scaled and all dimensions are to be checked on site and in the event of any discrepancy refer to Barnes Walker Limited.

DWG TITLE: **HARDSCAPE STRATEGY**
 PROJECT TITLE: **Hinchcliffe Mill, Holmbridge**
 DATE: **04.2026**
 DWG NO: **M3320-PA-03-V17**
 CLIENT: **Holroyd Homes**
 WORK STAGE: **Planning**

Unit 6, Longley Lane
 Northenden, Manchester
 M22 4WT
 T: 0161 946 0808
 E: design@barneswalker.co.uk
 W: www.barneswalker.co.uk

CHECKED BY: **MU**
 DRAWN BY: **AC**

