



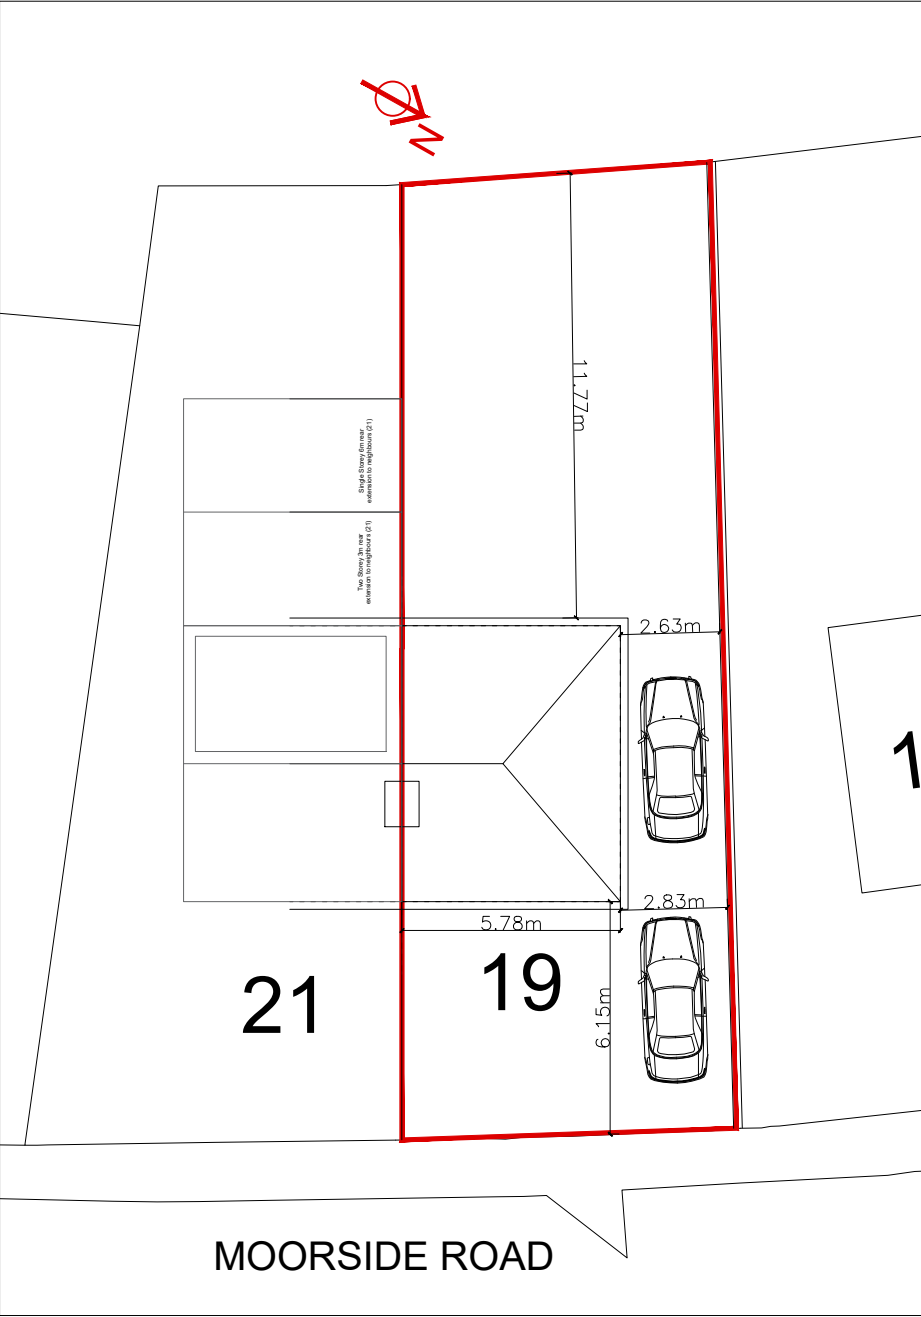

EXISTING SITE PLAN

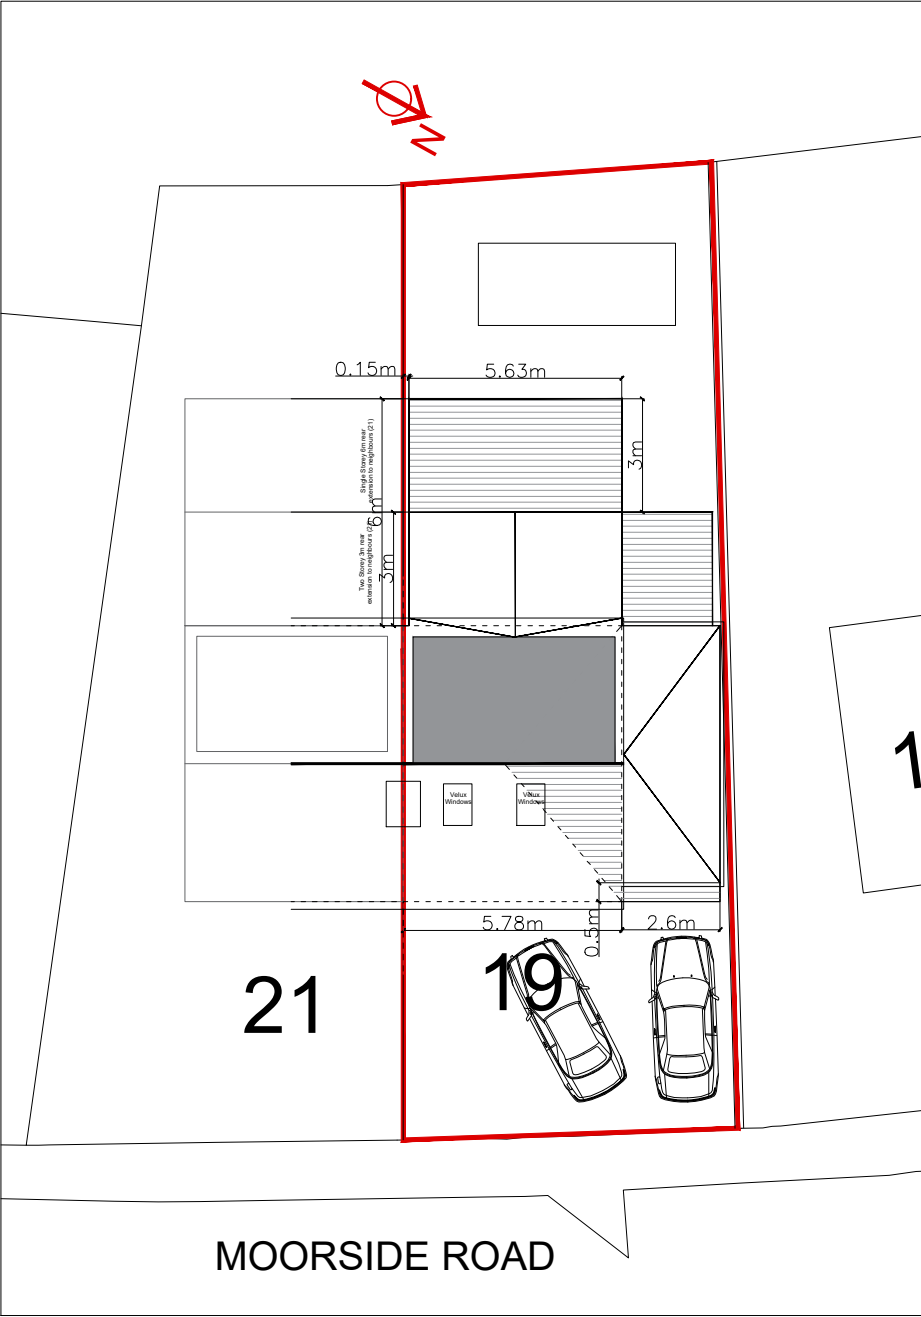

PROPOSED SITE PLAN



LOCATION PLAN
SCALE 1:1250

NOTES
This drawing is subject to a detailed building and site survey, therefore no guarantee of its accuracy can be given.
This drawing has been draughted in accordance with the clients design requirements.
All areas are approximate and are subject to a detailed building and site survey and further design development.
All dimensions should be checked prior to commencement of construction on site. Measurements should not be taken off the drawing.

A	Front Dormer removed	06.08.26
Rev	Revision	Date
JOB PROPOSED PART SINGLE STOREY REAR SIDE PART TWO STOREY REAR AND SIDE EXTENSION, DORMER WINDOW TO REAR WITH GABLE END WALL EXTENSION		
ADDRESS 19 Moorside Road Dewsbury WF13 4QD Mrs Sadia Kouser		
DATE	SCALE	SHEET
25.05.26	1:200 /1:1250	1@A3