

**NOTES**

1. THIS DRAWING IS PRODUCED FOR USE IN THIS PROJECT ONLY AND MAY NOT BE USED FOR ANY OTHER PURPOSE. THE CONSULTING ENGINEERS ACCEPT NO LIABILITY FOR THE USE OF THIS DRAWING OTHER THAN THE PURPOSE FOR WHICH IT WAS INTENDED IN CONNECTION WITH THIS PROJECT AS RECORDED ON THE TITLE BLOCK FIELDS 'PURPOSE FOR ISSUE' AND 'FILE STATUS CODE'.
2. THIS DRAWING MAY NOT BE REPRODUCED IN ANY FORM WITHOUT PRIOR WRITTEN AGREEMENT FROM ADVANT ENGINEERS.
3. DO NOT SCALE FROM THE DRAWING, USE WRITTEN DIMENSIONS ONLY.
4. ALL DIMENSIONS ARE IN MILLIMETRES UNLESS OTHERWISE SPECIFIED.
5. DISCREPANCIES MUST BE REPORTED BACK TO THE ENGINEER PRIOR TO CONSTRUCTION.
6. THIS DRAWING IS TO BE READ IN CONJUNCTION WITH ALL RELEVANT ADVANT ENGINEERS DRAWINGS AND SPECIFICATIONS.

- KEY**
- (233.50)+ EXISTING LEVEL
  - 233.50+ PROPOSED LEVEL
  - 1:10 PROPOSED GRADIENT
  - 2.00m RW RETAINING ELEMENT
  - 0.60m EBK EXPOSED BRICKWORK
  - BATTER (Max 1:3)
  - 228.000 EXISTING CONTOURS
  - 228.100

REV	DESCRIPTION	BY	DATE
G	PLOT 5 AMENDED	MJM	08.05.25
F	PLOT 21 AMENDED	MJM	03.04.25
E	PLOT 21 AMENDED	MJM	20.03.25
D	FLLs AMENDED	MJM	03.03.25
C	UPDATED TO LATEST LAYOUT	MJM	07.02.25
B	UPDATED TO CLIENT COMMENTS	MJM	28.01.25
A	INITIAL ISSUE	MJM	12.05.24
	AMENDMENTS		

**FOR APPROVAL**

STATUS	CHK'D
PRELIMINARY	MJM
FOR COMMENT	MJM
FOR APPROVAL	MJM
FOR CONSTRUCTION	
AS BUILT	

**advant ENGINEERS**

Building 3 Leeds City West Business Park,  
Geldard Road, Leeds, LS12 6LN  
0113 873 0607  
leeds@advantengineers.co.uk


CLIENT  
**ORION HOMES**

CONTRACT  
**BANKFIELD DRIVE  
HOLMBRIDGE  
HD9 2QP**

TITLE  
**EXTERNAL LEVELS  
LAYOUT PLAN**

DRAWN	MJM	CHK'D	MJM
SCALE	1:200 @ A1	DATE	12.05.24

JOB No	DRG No	REV
21043	118	G

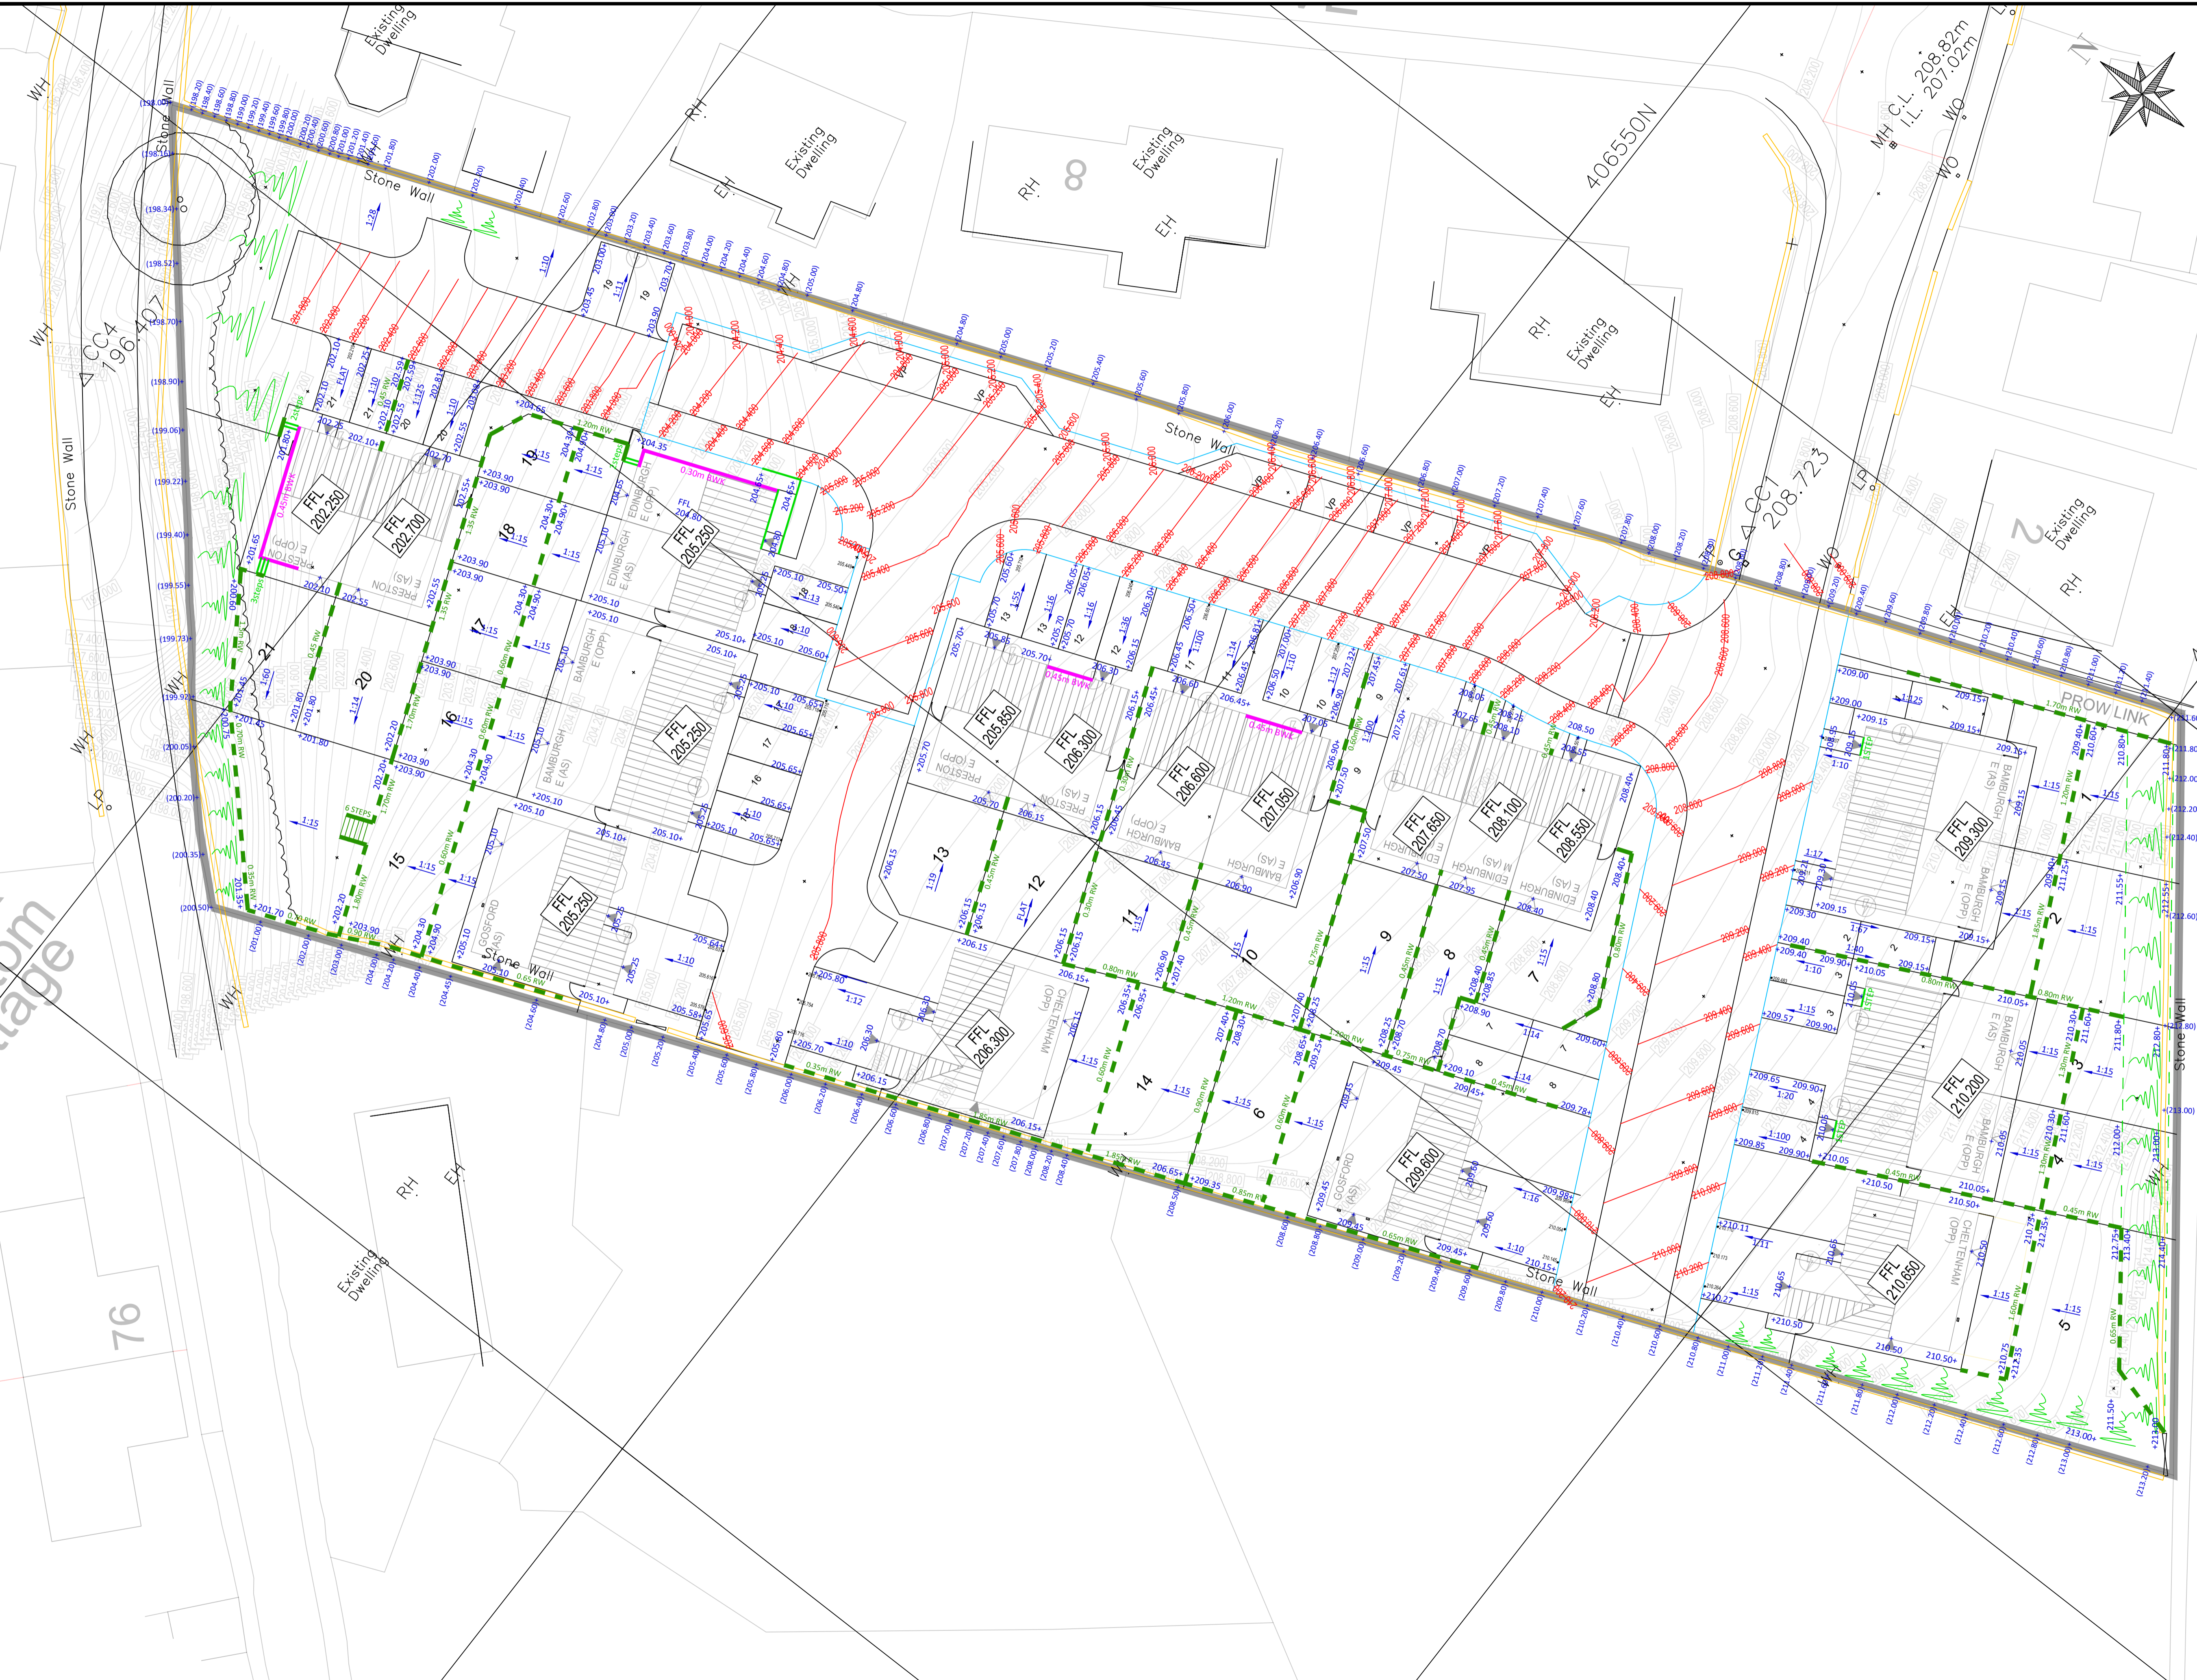

76

