


- Notes:**
1. Surveyed November 2025
 2. Survey related to Ordnance Survey "OS Net" at control point V1, using realtime correction received via Leica Geosystems "Smart Net" service. Survey plotted to flat plane metric grid with no local scale factor applied, i.e. LSF 1.00.
 3. Levels related to GPS Orthometric height, converted to MSL (Newlyn) by OSGB36.

Control:

STN	East	North	Level	Type
V1	423993.176	411387.337	138.960	Nail
V2	423937.307	411372.500	136.280	Nail
W1	423974.680	411366.400	137.026	Reflective
W2	423969.375	411377.528	137.100	Reflective

Location

Sheet 4	Sheet 3	Sheet 2	Sheet 1
----------------	----------------	----------------	----------------

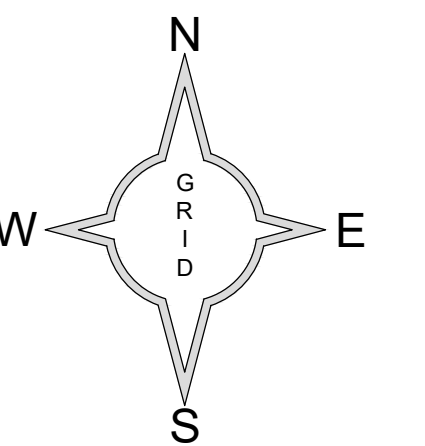

Topographical Survey

General

- Every effort is made to identify all visible above ground features. However, it should be borne in mind that at the time of survey, some surface features may have been obscured.
- Visible features in the vicinity of the site extents, as detailed on this survey, may not represent the legally conveyed ownership boundaries.

Legend

[illegible]

Feature Abbreviations

ACU	Arbitration Device	FH	Fire Hydrant	NP	Name Plate	SVP	Soft Vee Pipe
AB	Balancing Beason	FP	Force Post	PO	Post Box	STP	Stand Pipe
BO	Bokey	FL	Flood Light	PS	Packing Area	TPB	Telephone Box
BS	Bushing	LS	Load Stop	RBS	Rising Bell Box	TC	Trunk Connection
BP	Boundary Post	CP	Cat Gate	RE	Reeling Eye	TL	Traffic Light
CB	Cable	GA	Gate Arm	RF	Reel Foot	TR	Trunk
CC	Cable Cable TV Cover	NO	Kerb Offset	RS	Rising Road Sign	VP	Vent Pipe
CCCT	Cable Cover Cut Cover	LB	Lighting Beason	RWP	Ramp Water Pipe	WA	Water Meter
CL	Concrete	LBS	Load Beason	RSB	Rising Stop	WV	Water Valve
CP	Concrete Post	LP	Lamp Post	SP	Sign Post	WV	Water Valve
DWS	Down Water Stop	ME	Marker	SPSL	Sign Post & Light	UCL	Unknown Cover
EM	Electric Meter	MP	Marker Post	SPCL	Sign Post & Light	DC	Diameter
EP	Electricity Post	MP	Marker Post	STAY	Stable Sign		
CR	Cover	MSF	Manhole	SV	Shave Drive		

Level Prefix

AL	Arch Level	RL	Rail / Ridge Level	ToG	Top of Steel Level
CL	Cover Level	SL	Soil Level	ToW	Top of Wall Level
GPC	Damp Proof Course	SxL	Springing Level	ToT	Top of Tree Level
EL	Eaves Level	TL	Threshold Level	SLL	Sill Level
IL	Invert Level	ToC	Top of Concrete Level	WL	Water Level (inc date & time)
PL	Pavement Level	ToP	Top of Pipe Level		

Digital File:	Original Size:
---------------	----------------

H_07.dwg		A0	
No.	Description	Date	Signed

Revisions

Surveyed: <i>BT</i>	Date: 14.11.25	Scale: 1:200
Drawn: <i>BT</i>	Sheet: 1 of 4	Approved:

Title: *Topographical Survey*

Client:



Site:

**Blacker Farm
Emley**



visiongeomatics

Digital Media Centre,
County Way,
Barnsley,
South Yorkshire,
S70 2JW
Web: www.visiongeomatics.co.uk
Email: ben@visiongeomatics.co.uk
Tel: 01226 720771 Mob: 07896662242

Drawing No.

H_01_SP
