



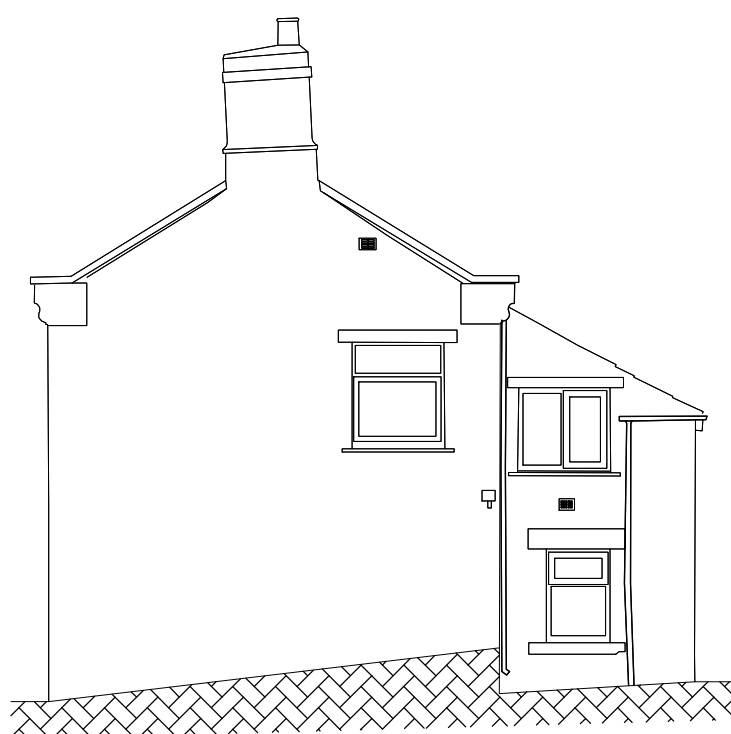


Elevation 1

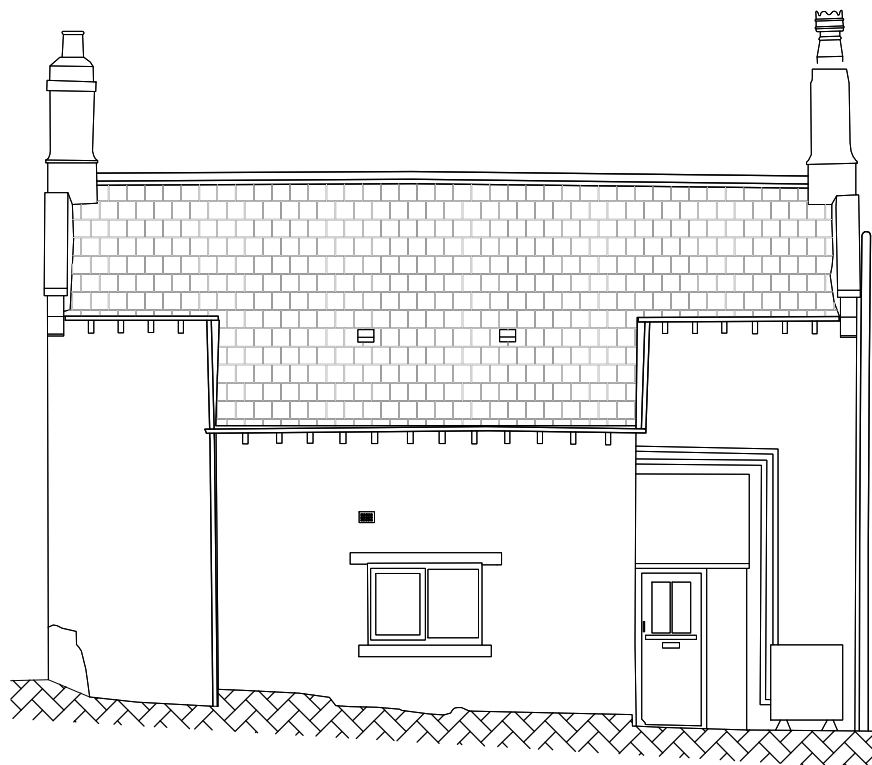


Elevation 2




Elevation 3

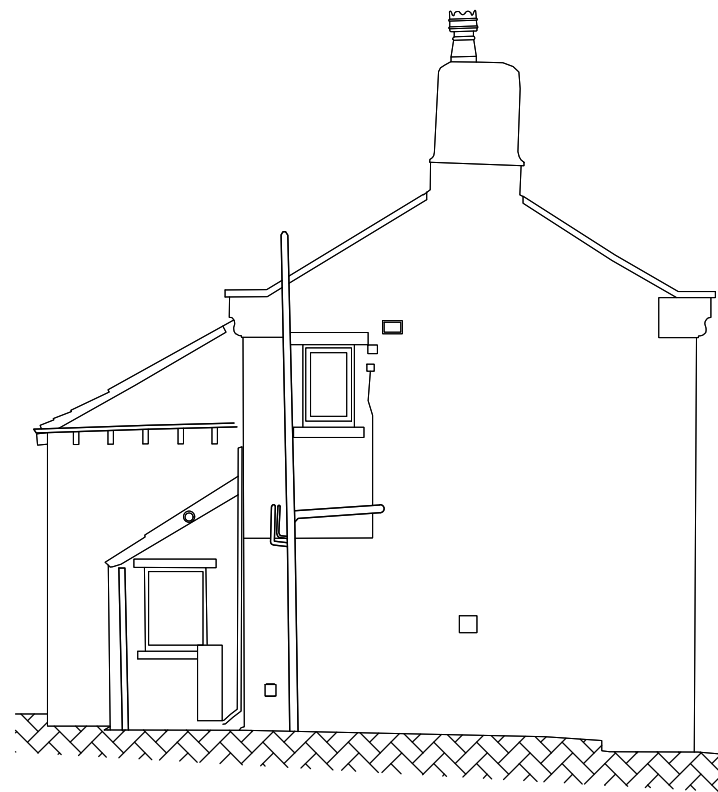


Elevation 4

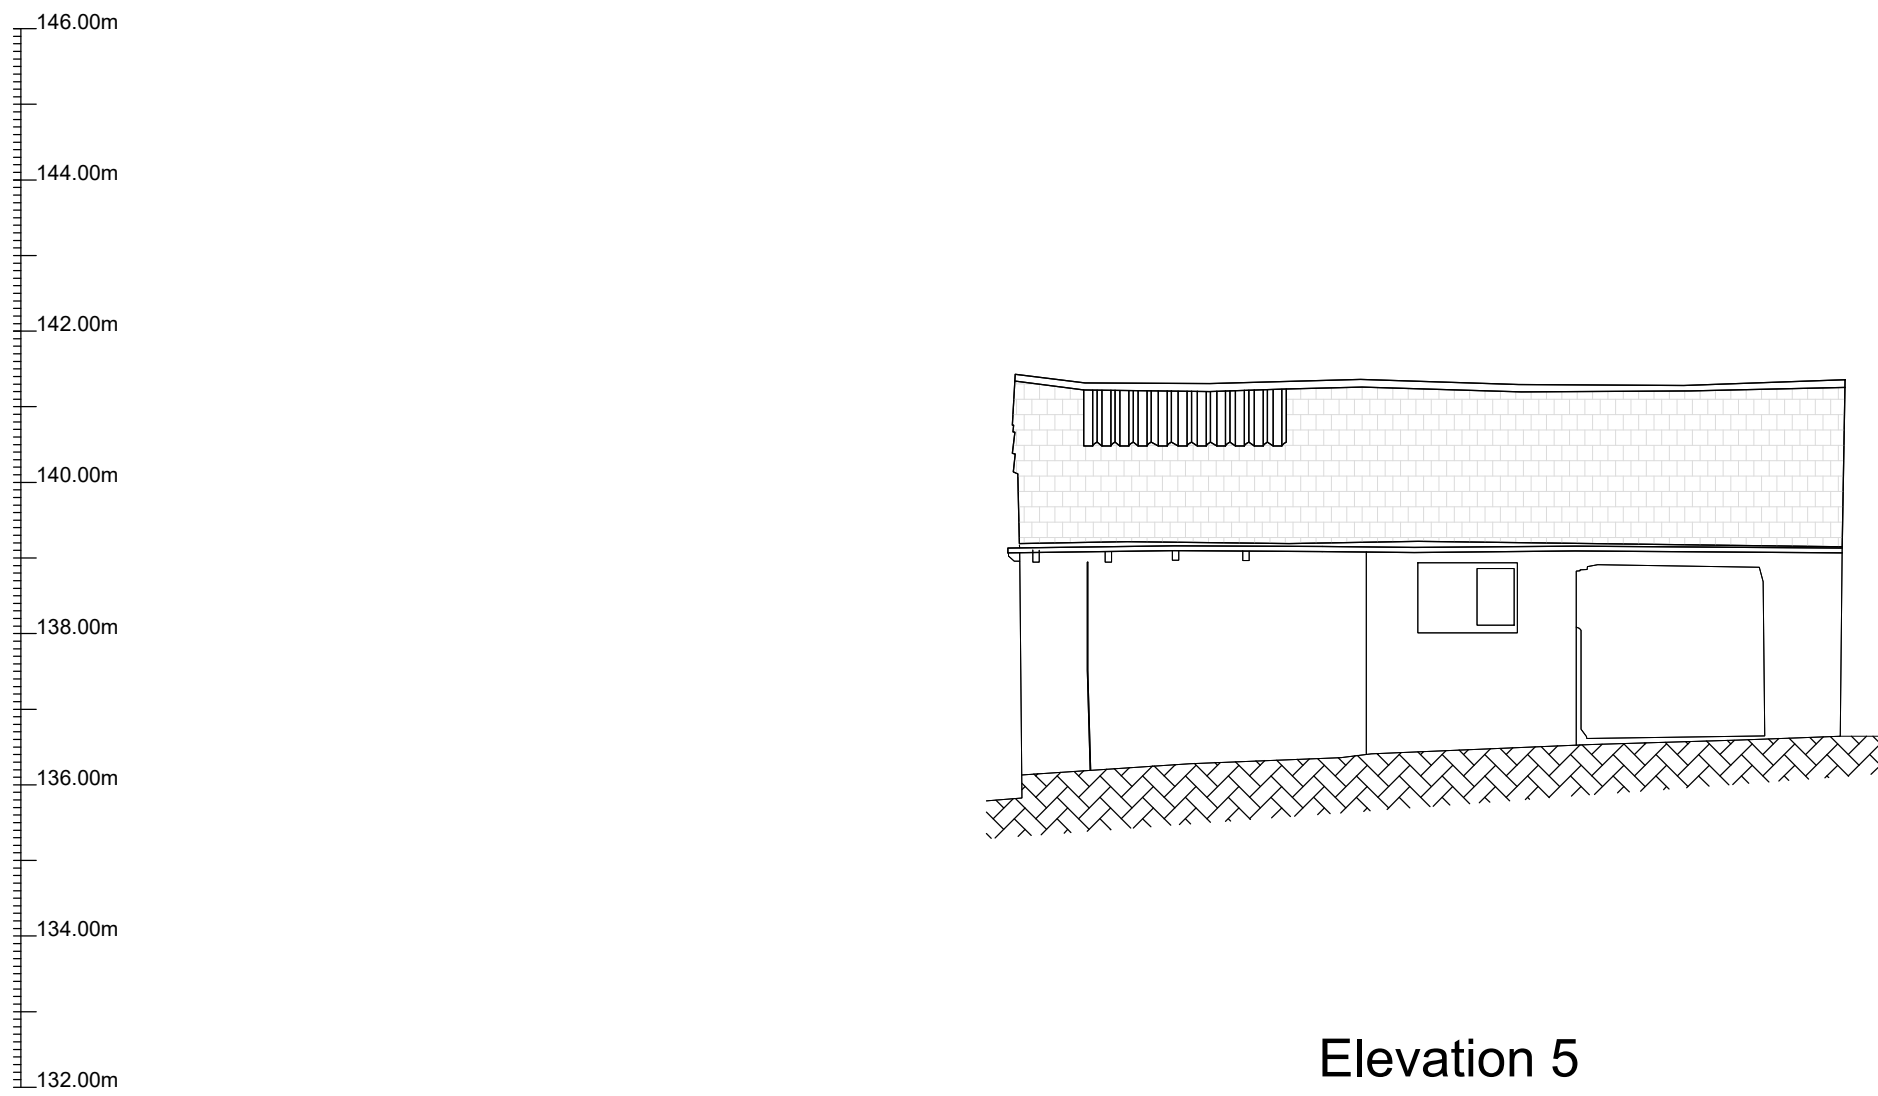

Elevation 5

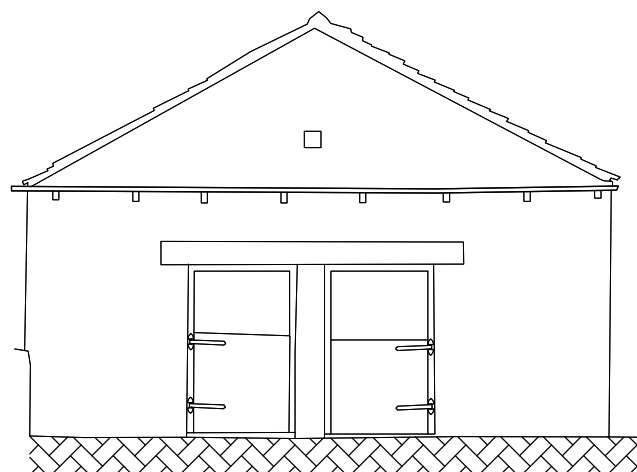

Elevation 6

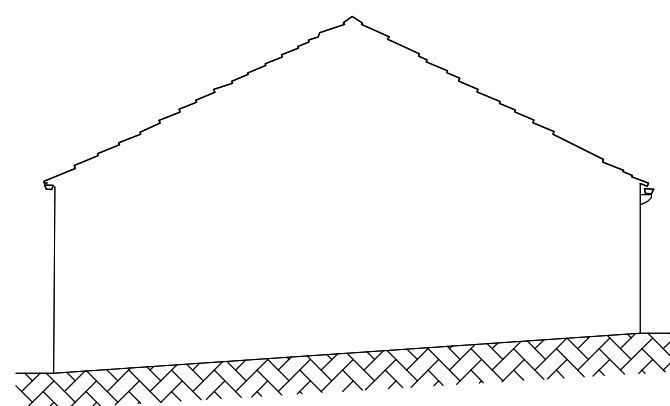


Elevation 7

- Notes:**
- Surveyed November 2025
 - Survey related to Ordnance Survey "OS Net" at control point V1, using real-time correction received via Leica Geosystems "Smart Net" service. Survey plotted to flat plane metric grid with no local scale factor applied, i.e. LSP 1.00
 - Levels related to GPS Orthometric height, converted to MSL (Newlyn) by OSGB36

Control:

STN	East	North	Level	Type
V1	423993.176	411387.337	136.960	Nail
V2	423997.307	411372.500	136.980	Nail
W1	423974.680	411366.400	137.026	Reflective
W2	423969.375	411377.539	137.100	Reflective

Elevation Location:

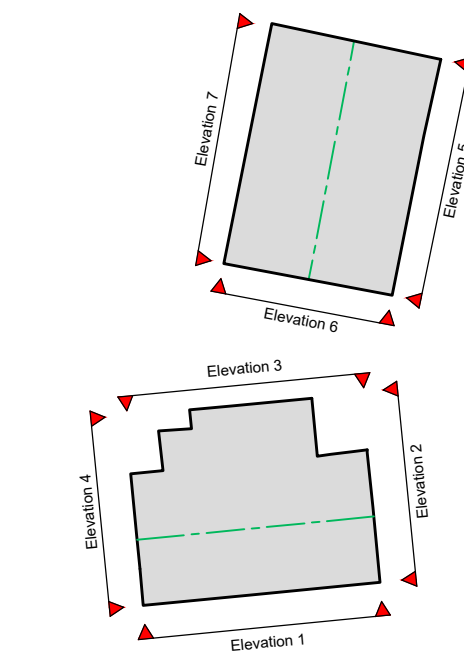

Topographical Survey

General

- Every effort is made to identify all visible above ground features. However, it should be borne in mind that at the time of survey, some surface features may have been obscured.
- Visible features in the vicinity of the site extents, as detailed on this survey, may not represent the legally conveyed ownership boundaries.

Legend

---	Top / Bottom of Bank
---	Building / Overhead Canopy
---	Wall
---	Solid Surface Feature / Road Edge
---	Hard / Soft Surface Change
---	Kerb / Dropped Kerb
---	Combined Kerb & Drainage System
---	Drainage Channel
---	Drainage Line
---	Fence Line
---	Tree / Scrub Canopy Line
---	Line / Group Tree Trunks
---	Rock Face
---	Pipe Line (Above Ground)
---	Overhead Telephone Cable
---	Overhead Electric Cable
---	Survey Station
---	Gate
---	Electric Pylon
---	Alarm Level

Feature Abbreviations

ACU	Air Conditioning Unit	PA	Police Post	PS	Police Post	SVP	Soil Vent Pipe
Level Prefix

AL	Arch Level	RL	Roof / Ridge Level	TSL	Top of Steel Level
Digital File: **H_01.dwg** Original Size: **A0**

No	Description	Date	Signed
----	-------------	------	--------

Revisions			
Surveyed:	BT	Date: 14.11.25	Scale: 1:200
Drawn:	BT	Sheet: 1 of 3	Approved:

Title: **Elevation Survey**

Client: **hinchliffe**

Site: **Blacker Farm Emley**



Digital Media Centre,
County Way,
Barnsley,
South Yorkshire,
S70 2JW
Web: www.visiongeomatics.co.uk
Email: info@visiongeomatics.co.uk
Tel: 01226 720771 Mob: 07996662242

Drawing No. **H_01_EL** Rev.