


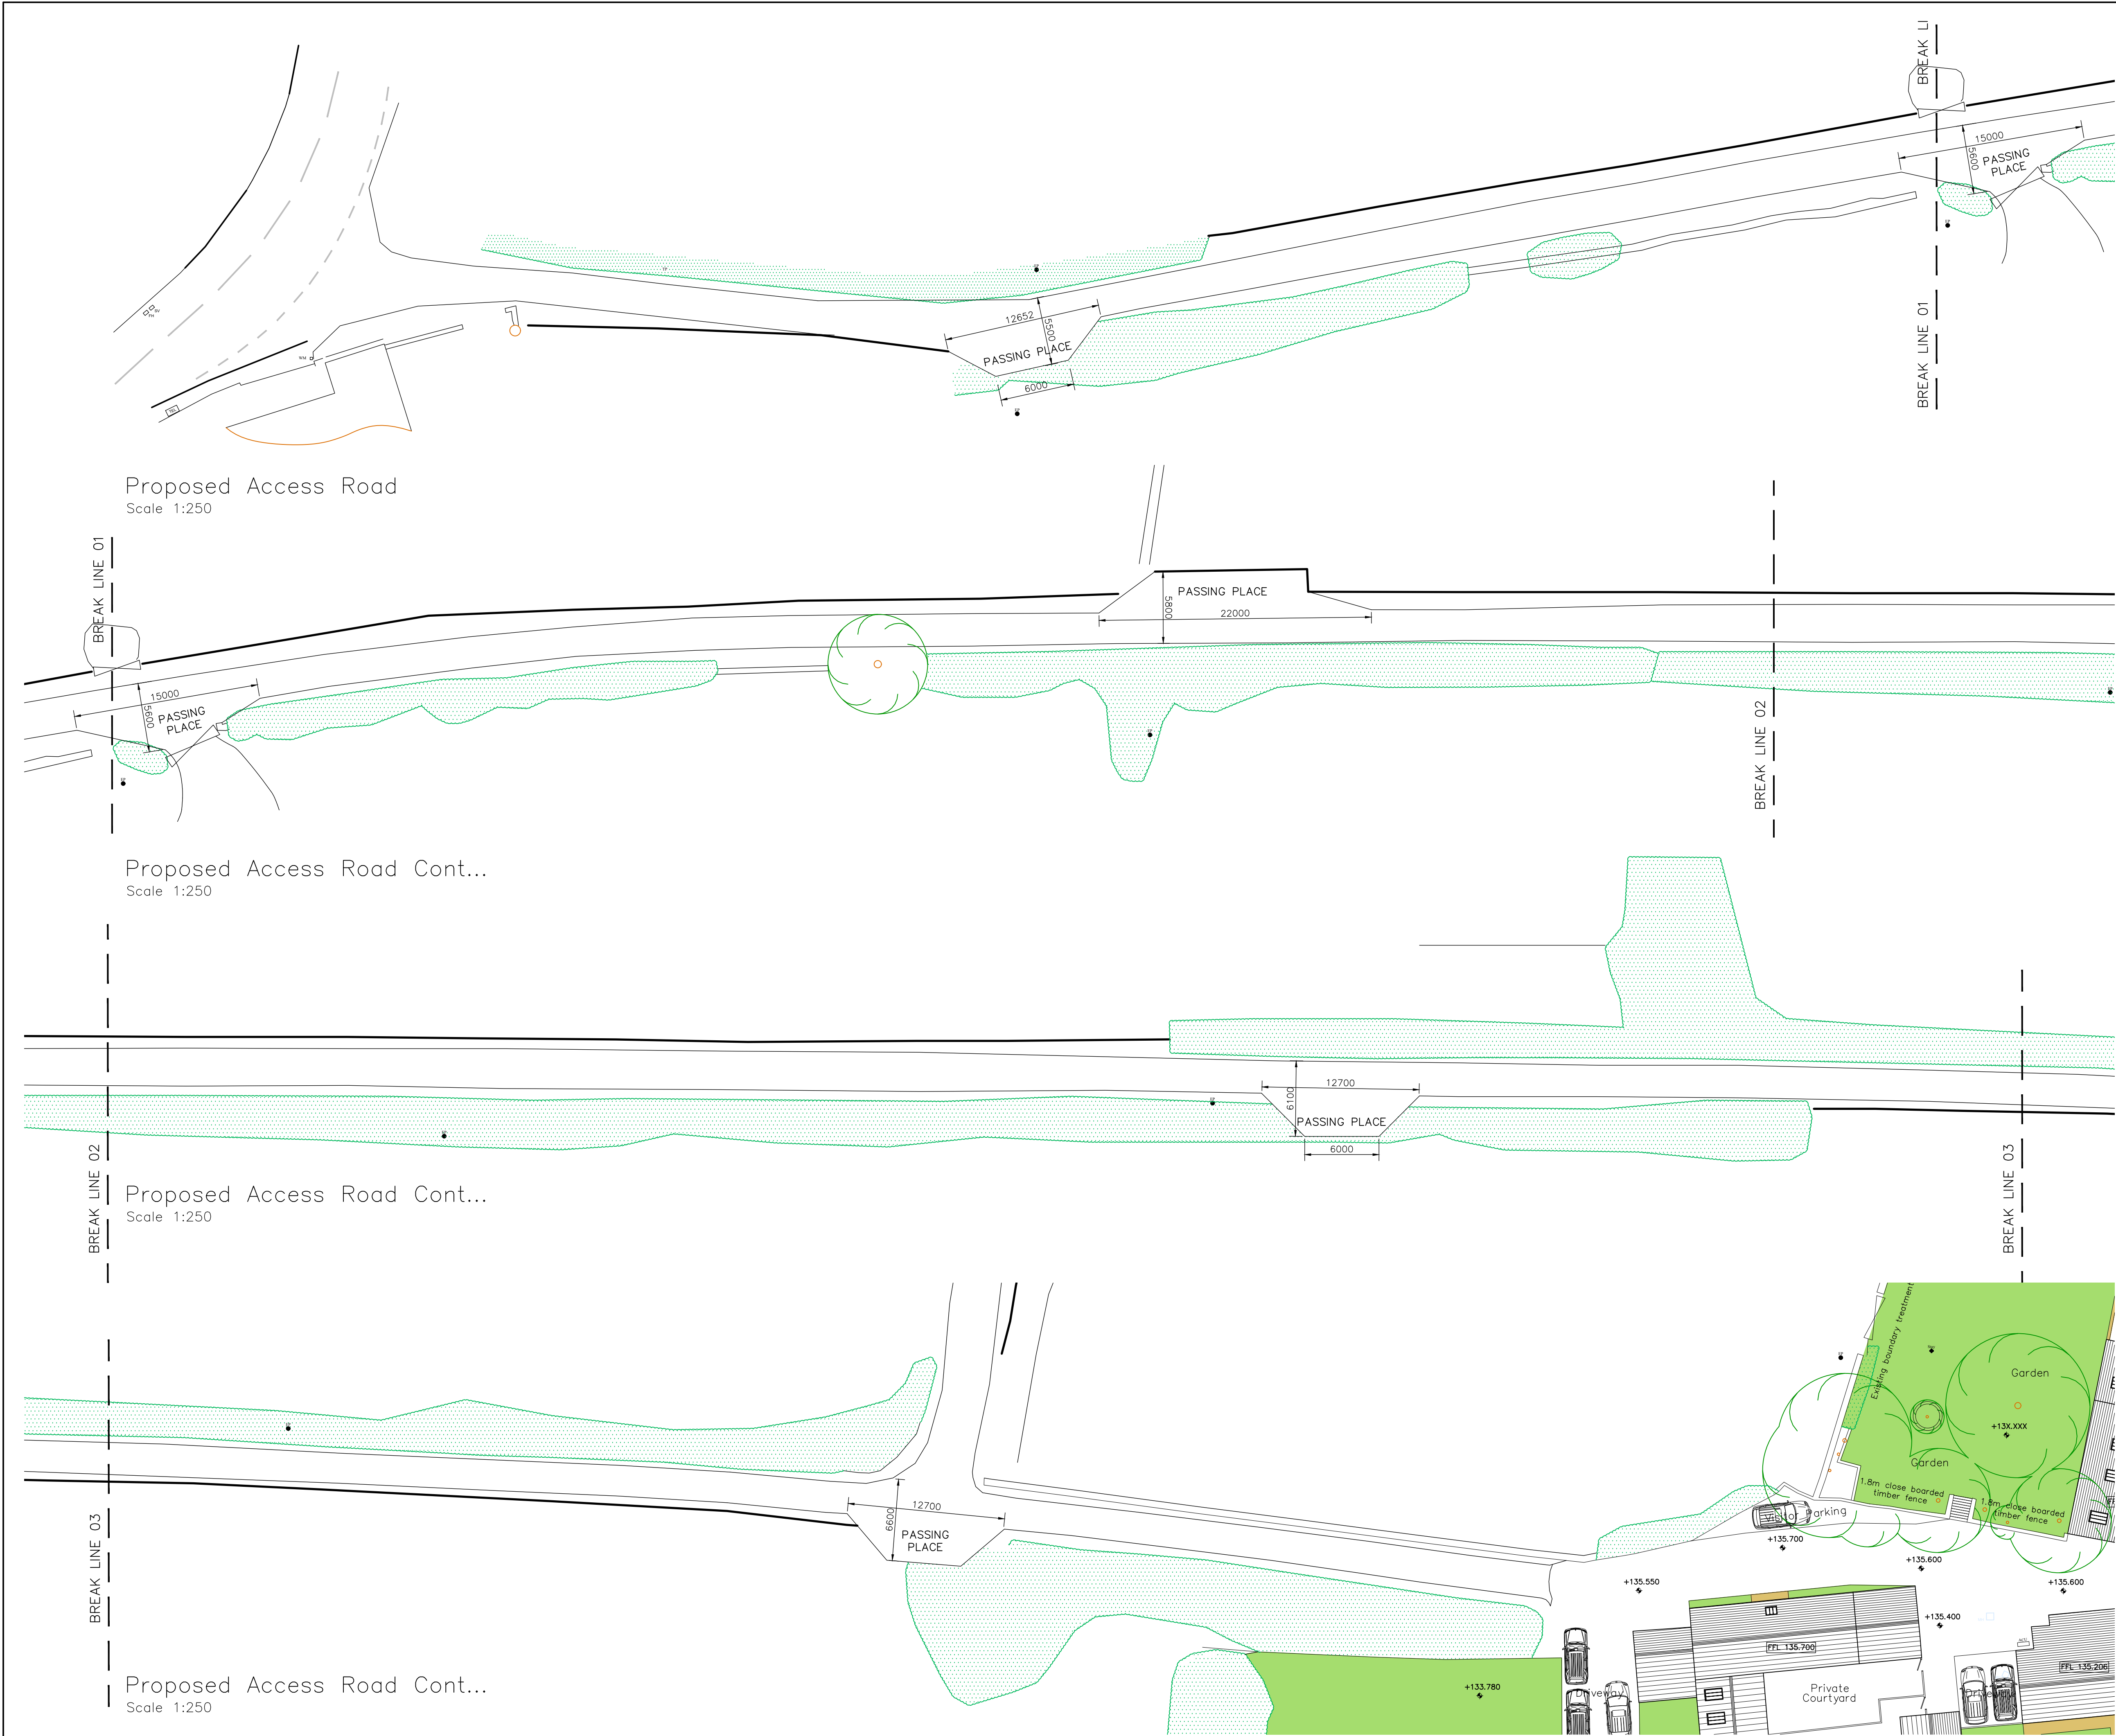

- NOTES**
1. No dimensions to be scaled.
IF IN DOUBT ASK.
 2. All dimensions must be checked and verified on site by the Contractor prior to the commencement of works and Hinchliffe Architecture & Design Ltd. to be notified of any discrepancies.
 3. The copyright of these drawings remains the property of Hinchliffe Architecture & Design Ltd. They must not be reproduced in any way without prior written consent from the originator (Hinchliffe Architecture & Design Ltd.)

A	10.02.26	FIRST ISSUE
Rev.	Date	Description
Status		
PLANNING		
Client		
SAVILE ESTATE		
Project		
BLACKER FARM PARK LANE EMLEY HUDDERSFIELD, HD8 9QS		
Drawing Title		
PROPOSED ACCESS ROAD		
Scale (at A1)		Date
AS SHOWN		10.02.2026
Drg. no.		Rev.
340-25-PL03		A