



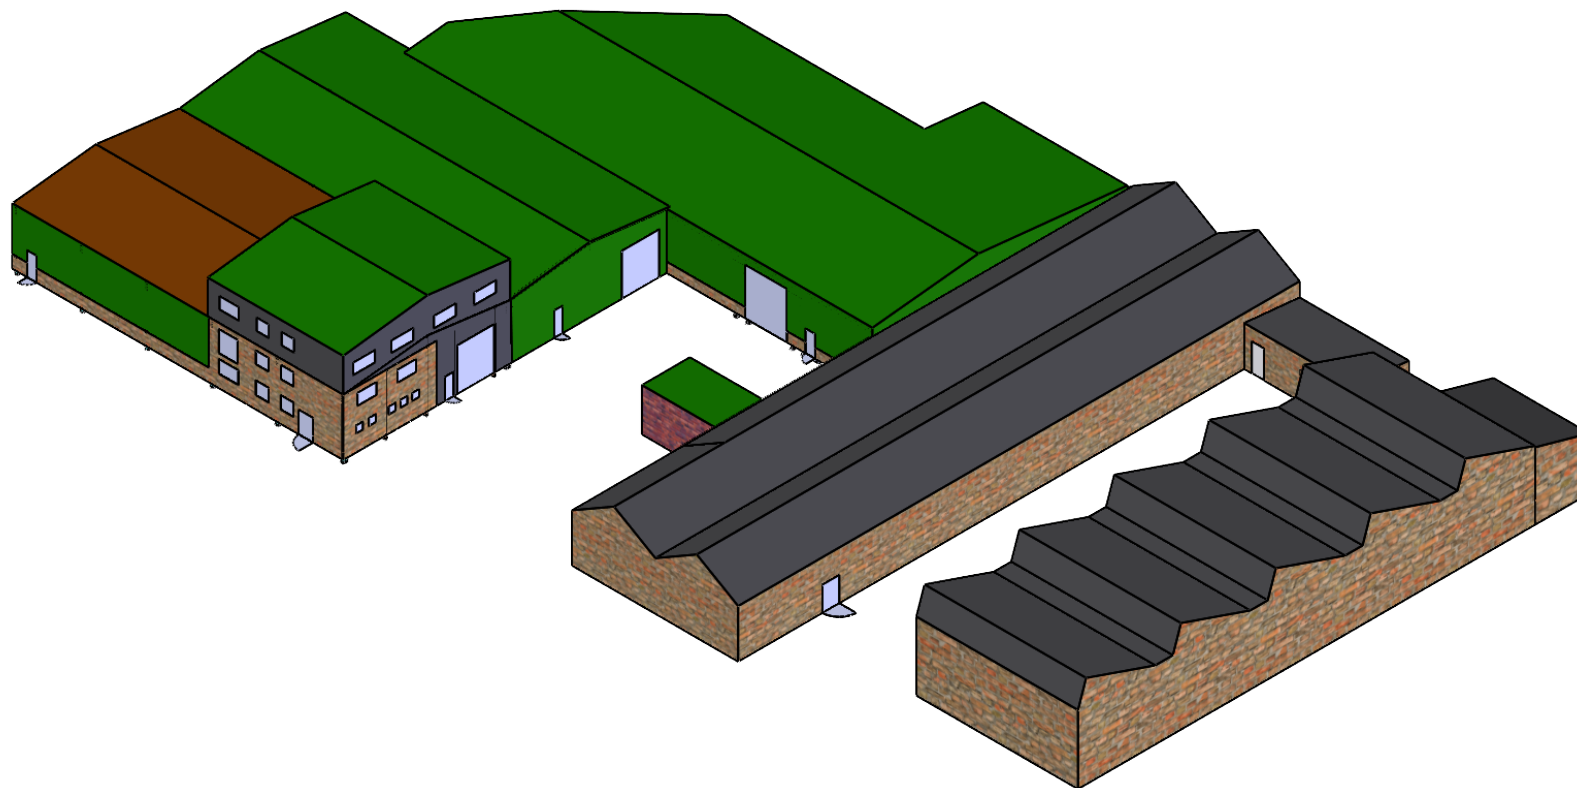

FINAL INSPECTION IN ACCORDANCE WITH CUSTOMER DRAWING

COMMENTS:

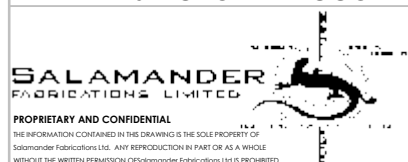

UNLESS OTHERWISE SPECIFIED:
DIMENSIONS ARE IN mm
TOLERANCES: $\pm 5\text{mm}$

MATERIAL:

THICKNESS:

FINISH:

DO NOT SCALE DRAWING

IF IN DOUBT ASK

DRAWN BY: CJ

DRAWN DATE: 27/05/2026

PROJECTED
FIRST ANGLE



REV: 1

DESCRIPTION:

DWG. NO.


VIEW 1

SCALE: 1:500

WEIGHT: 23312743.96


SHEET 1 OF 6

FILE LOCATION: T:\Salamander\Layout\WORKS LAYOUT BLOCK AND STEELWORK\

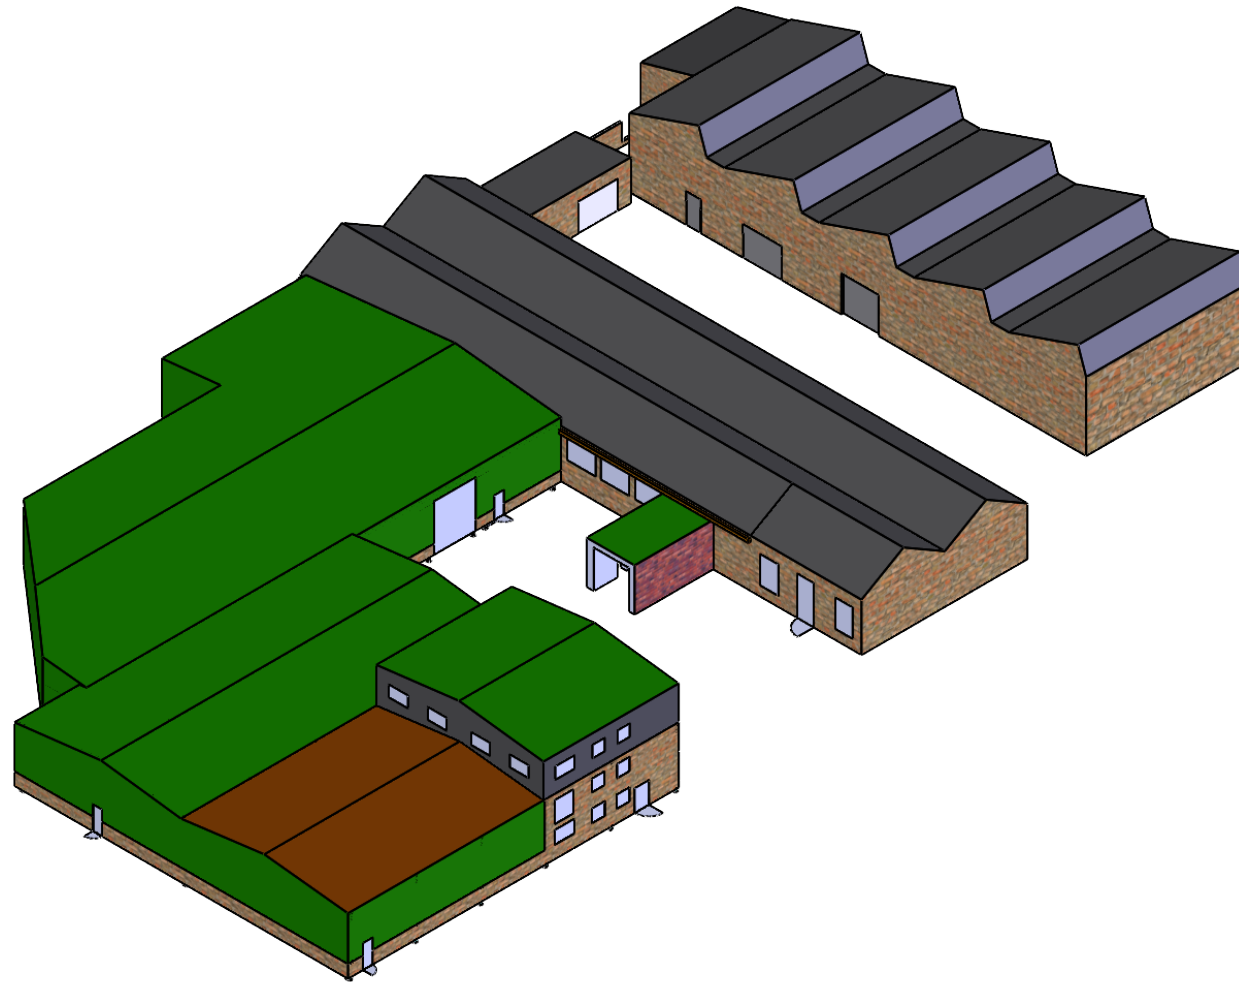

FINAL INSPECTION IN ACCORDANCE WITH CUSTOMER DRAWING

COMMENTS:

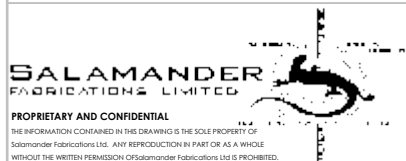

UNLESS OTHERWISE SPECIFIED:
DIMENSIONS ARE IN mm
TOLERANCES: $\pm 5\text{mm}$

MATERIAL:

THICKNESS:

FINISH:

DO NOT SCALE DRAWING

IF IN DOUBT ASK

DRAWN BY: CJ

DRAWN DATE: 27/05/2026

PROJECTED
FIRST ANGLE



REV: 1

DESCRIPTION:

DWG. NO.


VIEW 2

SCALE: 1:500

WEIGHT: 23312743.96

SHEET 2 OF 6

FILE LOCATION: T:\Salamander\Layout\WORKS LAYOUT BLOCK AND STEELWORK\

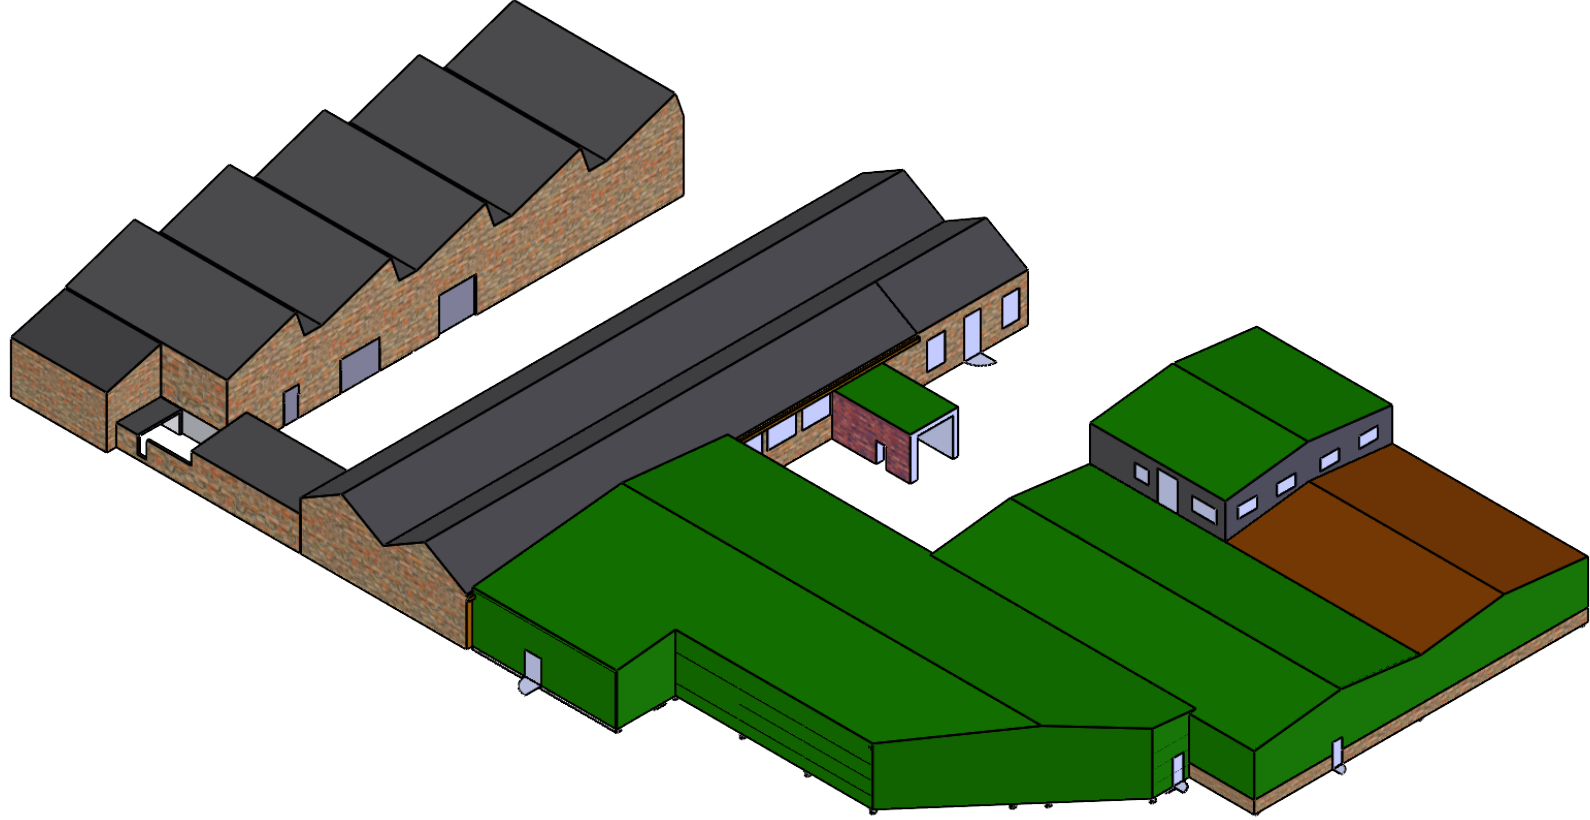

FINAL INSPECTION IN ACCORDANCE WITH CUSTOMER DRAWING

COMMENTS:



UNLESS OTHERWISE SPECIFIED:
DIMENSIONS ARE IN mm
TOLERANCES: $\pm 5\text{mm}$

MATERIAL:

THICKNESS:

FINISH:

DO NOT SCALE DRAWING

IF IN DOUBT ASK

DRAWN BY: CJ

DRAWN DATE: 27/05/2026

PROJECTED
FIRST ANGLE



REV: 1

DESCRIPTION:

DWG. NO.


VIEW 3

SCALE: 1:500

WEIGHT: 23312743.96


SHEET 3 OF 6

FILE LOCATION: T:\Salamander\Layout\WORKS LAYOUT BLOCK AND STEELWORK\

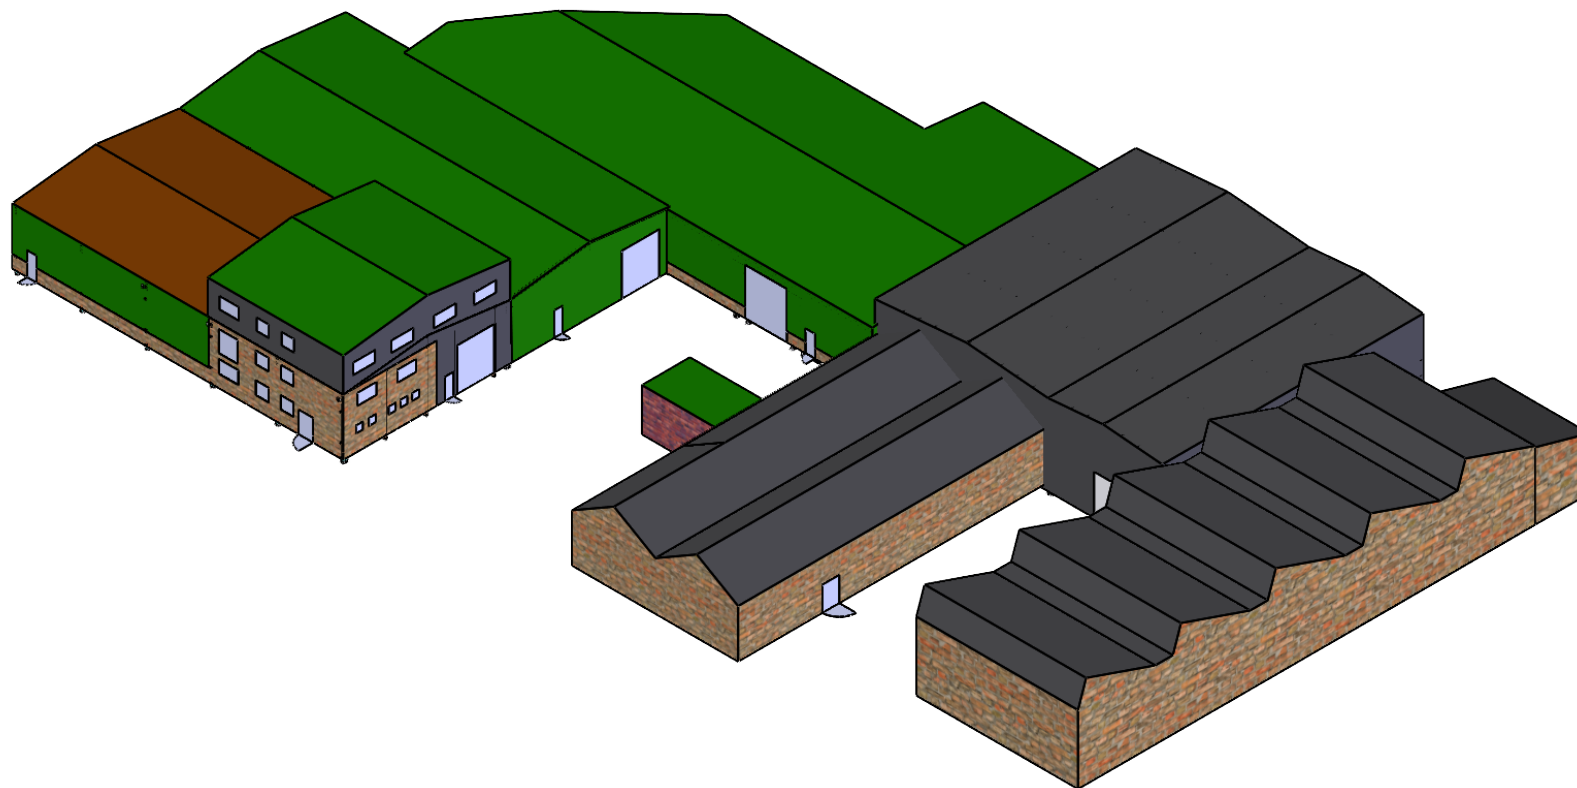

FINAL INSPECTION IN ACCORDANCE WITH CUSTOMER DRAWING

COMMENTS:

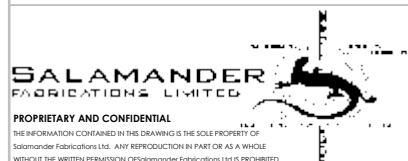

UNLESS OTHERWISE SPECIFIED:
DIMENSIONS ARE IN mm
TOLERANCES: $\pm 5\text{mm}$

MATERIAL:

THICKNESS:

FINISH:

DO NOT SCALE DRAWING

IF IN DOUBT ASK

DRAWN BY: CJ

DRAWN DATE: 27/05/2026

PROJECTED
FIRST ANGLE



REV: 1

DESCRIPTION:

DWG. NO.


VIEW 4

SCALE: 1:500

WEIGHT: 24987746.91


SHEET 4 OF 6

FILE LOCATION: T:\Salamander\Layout\WORKS LAYOUT BLOCK AND STEELWORK\

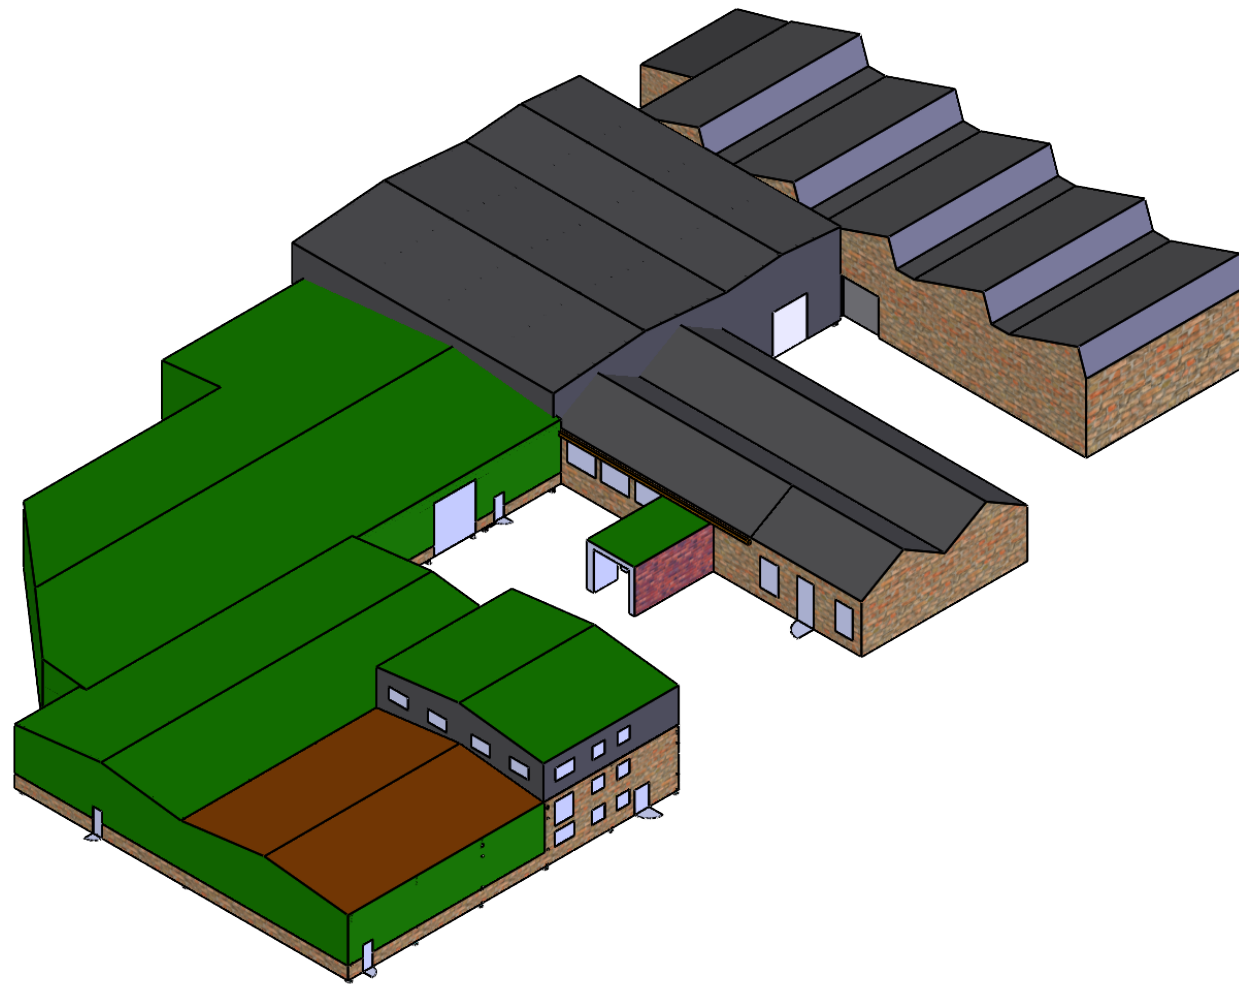

FINAL INSPECTION IN ACCORDANCE WITH CUSTOMER DRAWING

COMMENTS:

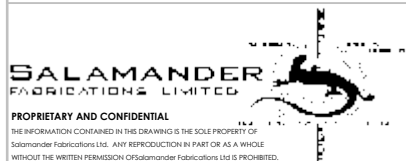

UNLESS OTHERWISE SPECIFIED:
DIMENSIONS ARE IN mm
TOLERANCES: $\pm 5\text{mm}$

MATERIAL:

THICKNESS:

FINISH:

DO NOT SCALE DRAWING

IF IN DOUBT ASK

DRAWN BY: CJ

DRAWN DATE: 27/05/2026

PROJECTED
FIRST ANGLE



REV: 1

DESCRIPTION:

DWG. NO.


VIEW 5

SCALE: 1:500

WEIGHT: 24987746.91

SHEET 5 OF 6

FILE LOCATION: T:\Salamander\Layout\WORKS LAYOUT BLOCK AND STEELWORK\

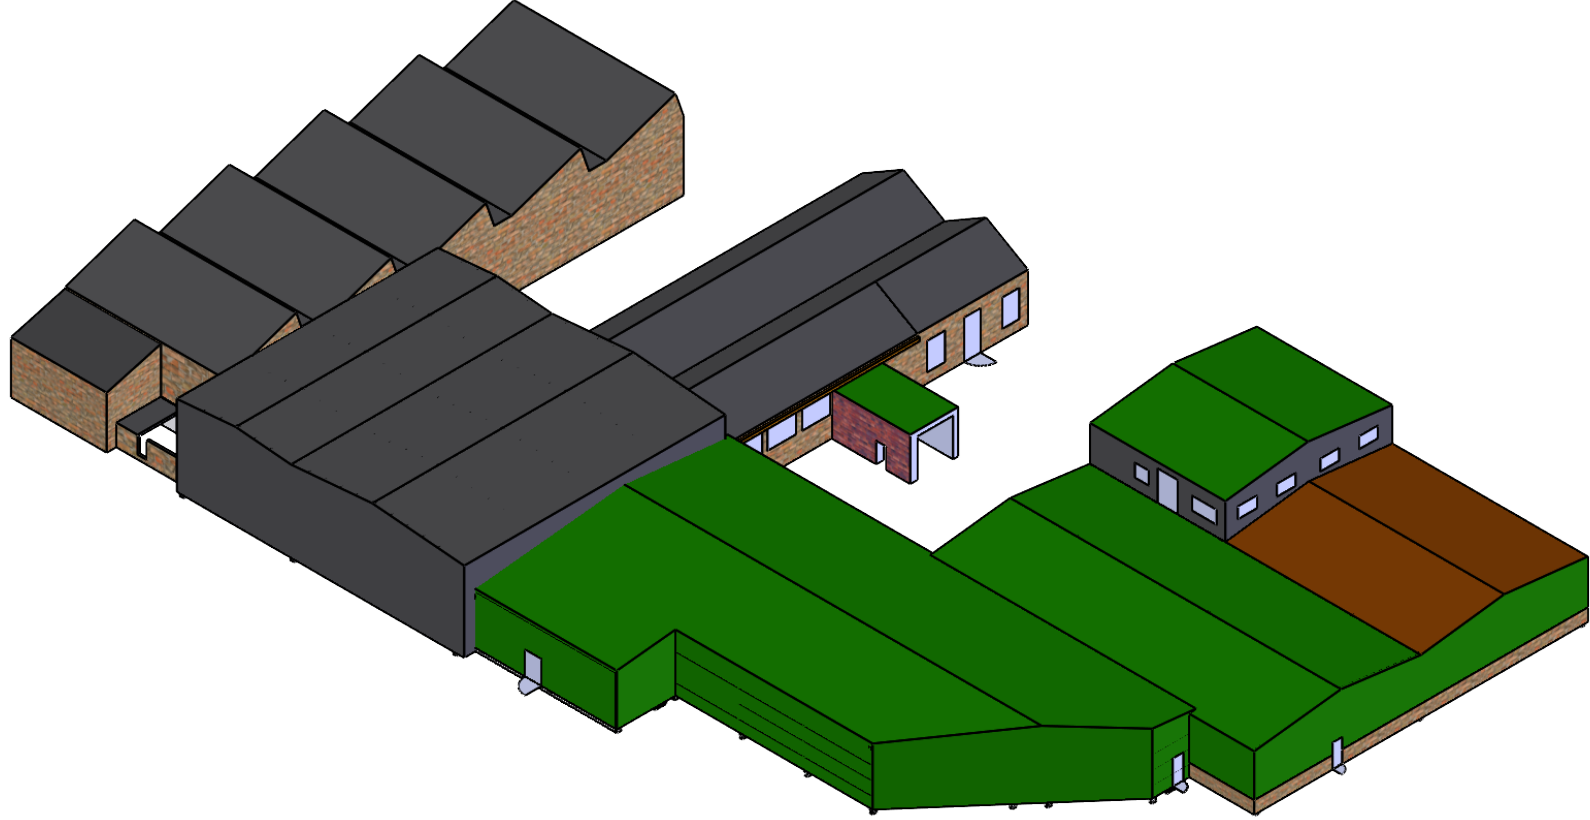

FINAL INSPECTION IN ACCORDANCE WITH CUSTOMER DRAWING

COMMENTS:



UNLESS OTHERWISE SPECIFIED:
DIMENSIONS ARE IN mm
TOLERANCES: $\pm 5\text{mm}$

MATERIAL:

THICKNESS:

FINISH:

DO NOT SCALE DRAWING

IF IN DOUBT ASK

DRAWN BY: CJ

DRAWN DATE: 27/05/2026

PROJECTED
FIRST ANGLE



REV: 1

DESCRIPTION:

DWG. NO.

VIEW 6

SCALE: 1:500

WEIGHT: 24987746.91

SHEET 6 OF 6

FILE LOCATION: T:\Salamander\Layout\WORKS LAYOUT BLOCK AND STEELWORK\