



EL-05 PART FRONT ELEVATION AS EXISTING
SCALE 1:50 at A1



EL-08 PART FRONT ELEVATION AS PROPOSED
SCALE 1:50 at A1



EL-06 SIDE ELEVATION AS EXISTING
SCALE 1:50 at A1



EL-09 SIDE ELEVATION AS PROPOSED
SCALE 1:50 at A1



EL-07 PART REAR ELEVATION AS EXISTING
SCALE 1:50 at A1



EL-10 PART REAR ELEVATION AS PROPOSED
SCALE 1:50 at A1

INFORMATION CONTAINED ON THIS DRAWING MUST NOT BE REPRODUCED IN ANY FORM WITHOUT PRIOR WRITTEN CONSENT FROM STUDIO VC.


DO NOT SCALE FROM THIS DRAWING.

ALL CONTRACTORS ARE RESPONSIBLE FOR TAKING THEIR OWN SITE DIMENSIONS AND ANY DISCREPANCIES ARE TO BE REPORTED DIRECTLY TO STUDIO VC.

STRUCTURAL ALTERATIONS ARE TO BE CARRIED OUT IN ACCORDANCE WITH THE APPOINTED STRUCTURAL ENGINEERS DRAWINGS & CALCULATIONS. WORKS ARE TO BE CHECKED AT RELEVANT STAGES BY BOTH THE STRUCTURAL ENGINEER AND THE BUILDING INSPECTOR.

THIS DRAWING IS TO BE READ IN CONJUNCTION WITH ANY APPROVED LOCAL AUTHORITY / BUILDING CONTROL APPLICATIONS AND IN ACCORDANCE WITH RELEVANT BRITISH AND EUROPEAN STANDARDS.

0 1 2 3 4 5m

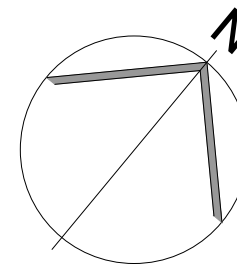

KEY TO PROPOSED WORKS:

- 01 REMOVE 3ND. EXISTING WINDOW CASEMENTS, STONE SILLS, HEADS AND JAMBS AND INFILL OPENINGS WITH COURSED STONWORK TIED INTO AND TO MATCH EXTG.
- 02 INSTALL 2-IN-1 VELUX ROOF LIGHT WITHIN EXITING LEAN TO ROOF. REF: VELUX MMK66 - 1178x1510MM
- 03 NEW 1.8M HIGH TOUGHENED SAFETY GLASS SCREEN.

PLANNING

REV



CLIENT
MATT & CATHERINE FITZPATRICK

PROJECT
PROPOSED DWELLING HOUSE
1 CLOUGH HEAD
BOLSTER MOOR
HUDDERSFIELD
HD7 4NW

DRAWING TITLE
1 CLOUGH HEAD EXISTING & PROPOSED ELEVATIONS

SCALE: 1:50 at A1
DATE: 16.04.2026
DRAWN: CH

DRAWING NO. REVISION

21-17-03

STUDIO VC - FARNLEY HEY - FARNLEY TYAS - HUDDERSFIELD - HD4 6TY
t: 01484 667112 . e: hello@studiovc.co.uk . www.studiovc.co.uk