


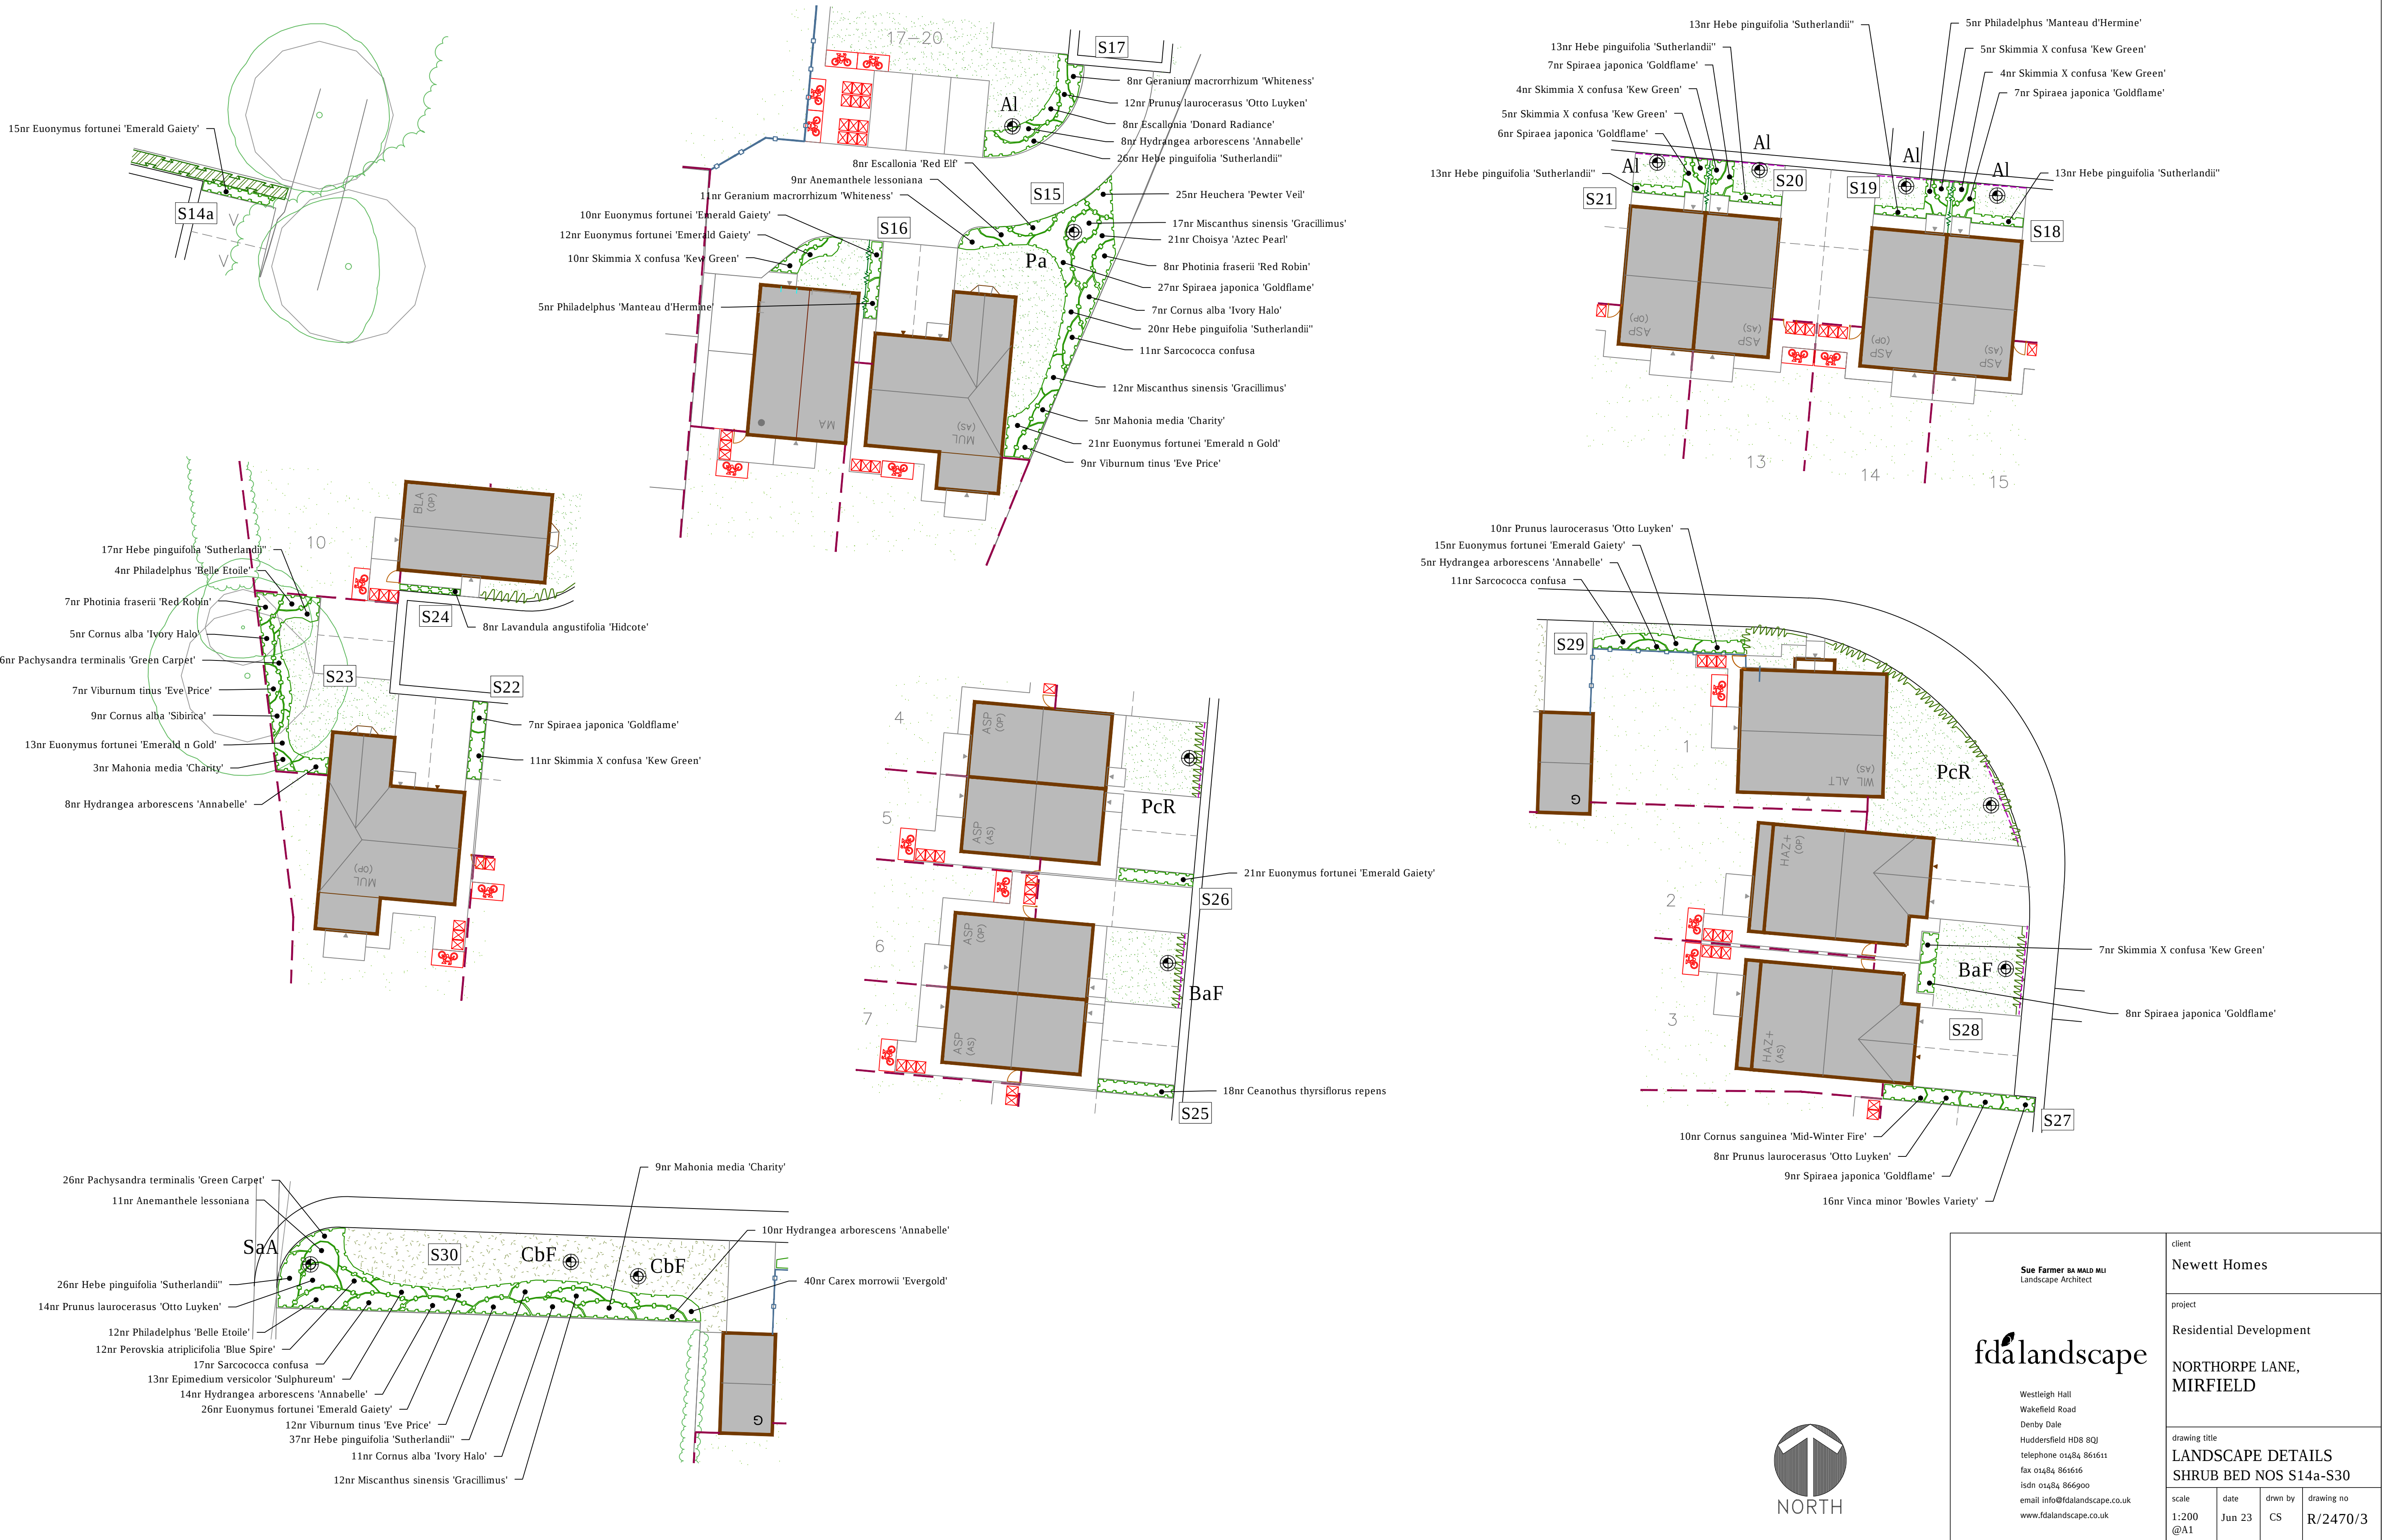

Sue Farmer BA MA LD MLI Landscape Architect fdlandscape Westleigh Hall Wakefield Road Denby Dale Huddersfield HD8 8QJ telephone 01484 861611 fax 01484 861616 isdn 01484 866900 email info@fdlandscape.co.uk www.fdlandscape.co.uk		client Newett Homes
project Residential Development		
drawing title LANDSCAPE DETAILS SHRUB BED NOS S14a-S30		
scale 1:200 @A1	date Jun 23	drwn by CS
		drawing no R/2470/3