

Meters@ 1:50

5000 mm




Front Elevation as Proposed
Scale 1:50@A1

7000 mm



Right Elevation as Proposed
Scale 1:50@A1

2400 mm

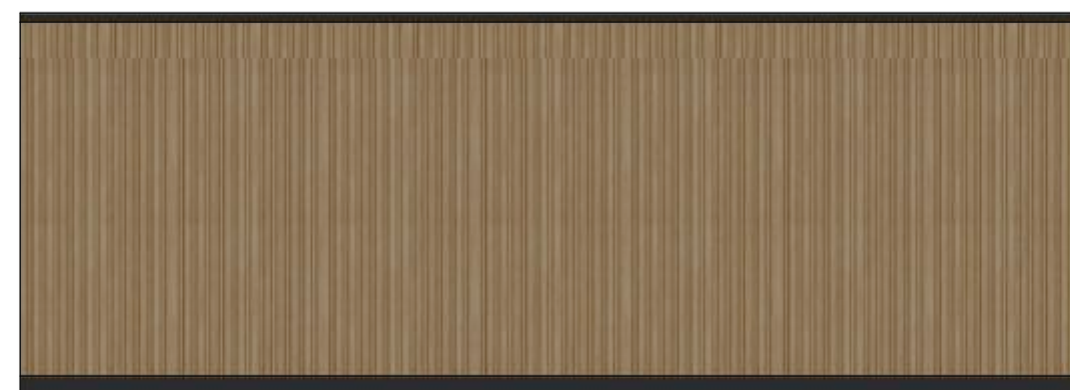

Left Elevation as Proposed
Scale 1:50@A1

Rear Elevation as Proposed
Scale 1:50@A1