


- LAND OWNERSHIP BOUNDARY
- ADOPTED HIGHWAY - TARMAC
- ADOPTED HIGHWAY - BLOCK PAVED
- ADOPTED HIGHWAY - GRASS VERGE
- FOOTPATH LINK
- PUBLIC OPEN SPACE - POS
- PRIVATE DRIVE - TARMAC
- PRIVATE DRIVE - BLOCK PAVED
- PRIVATE GARDEN - TOPSOIL
- EXISTING WATERCOURSE
- NEW TREES - INDICATIVE ONLY
- G

GARAGE
- +0.00

PROPOSED GROUND LEVELS
- GF 0.00
LG 0.00

PROPOSED FINISHED FLOOR LEVELS
- BIN STORE WITH 1.2m HIGH CLOSE BOARDED TIMBER SCREEN
- BIN COLLECTION POINT

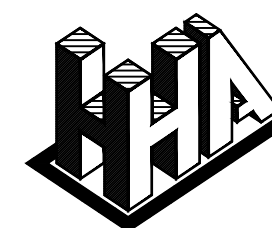

Haigh Huddleston & Associates

Civil Structural Engineering Consultants

Unit 4 Midgley Business Park, Bar Lane, Midgley, Wakefield WF4 4JJ

t 01924 574074

e martin@haighhuddleston.co.uk

Client
SB HOMES

Project
LINGARD ROAD, SLAITHWAITE

Detail
PLANNING LAYOUT - PLOTS 26-28

Dwn	Chkd	Date	Scale	Dwg No.
HH		May-26	1:500@A3	E19/7567/001-04