


Only figured dimensions should be used.
Scaled dimensions should be checked with the Architect.
This drawing together with the design, is the property and copyright
of the Architect and must not be reproduced without written
permission

1 Full Property Section
1 : 50

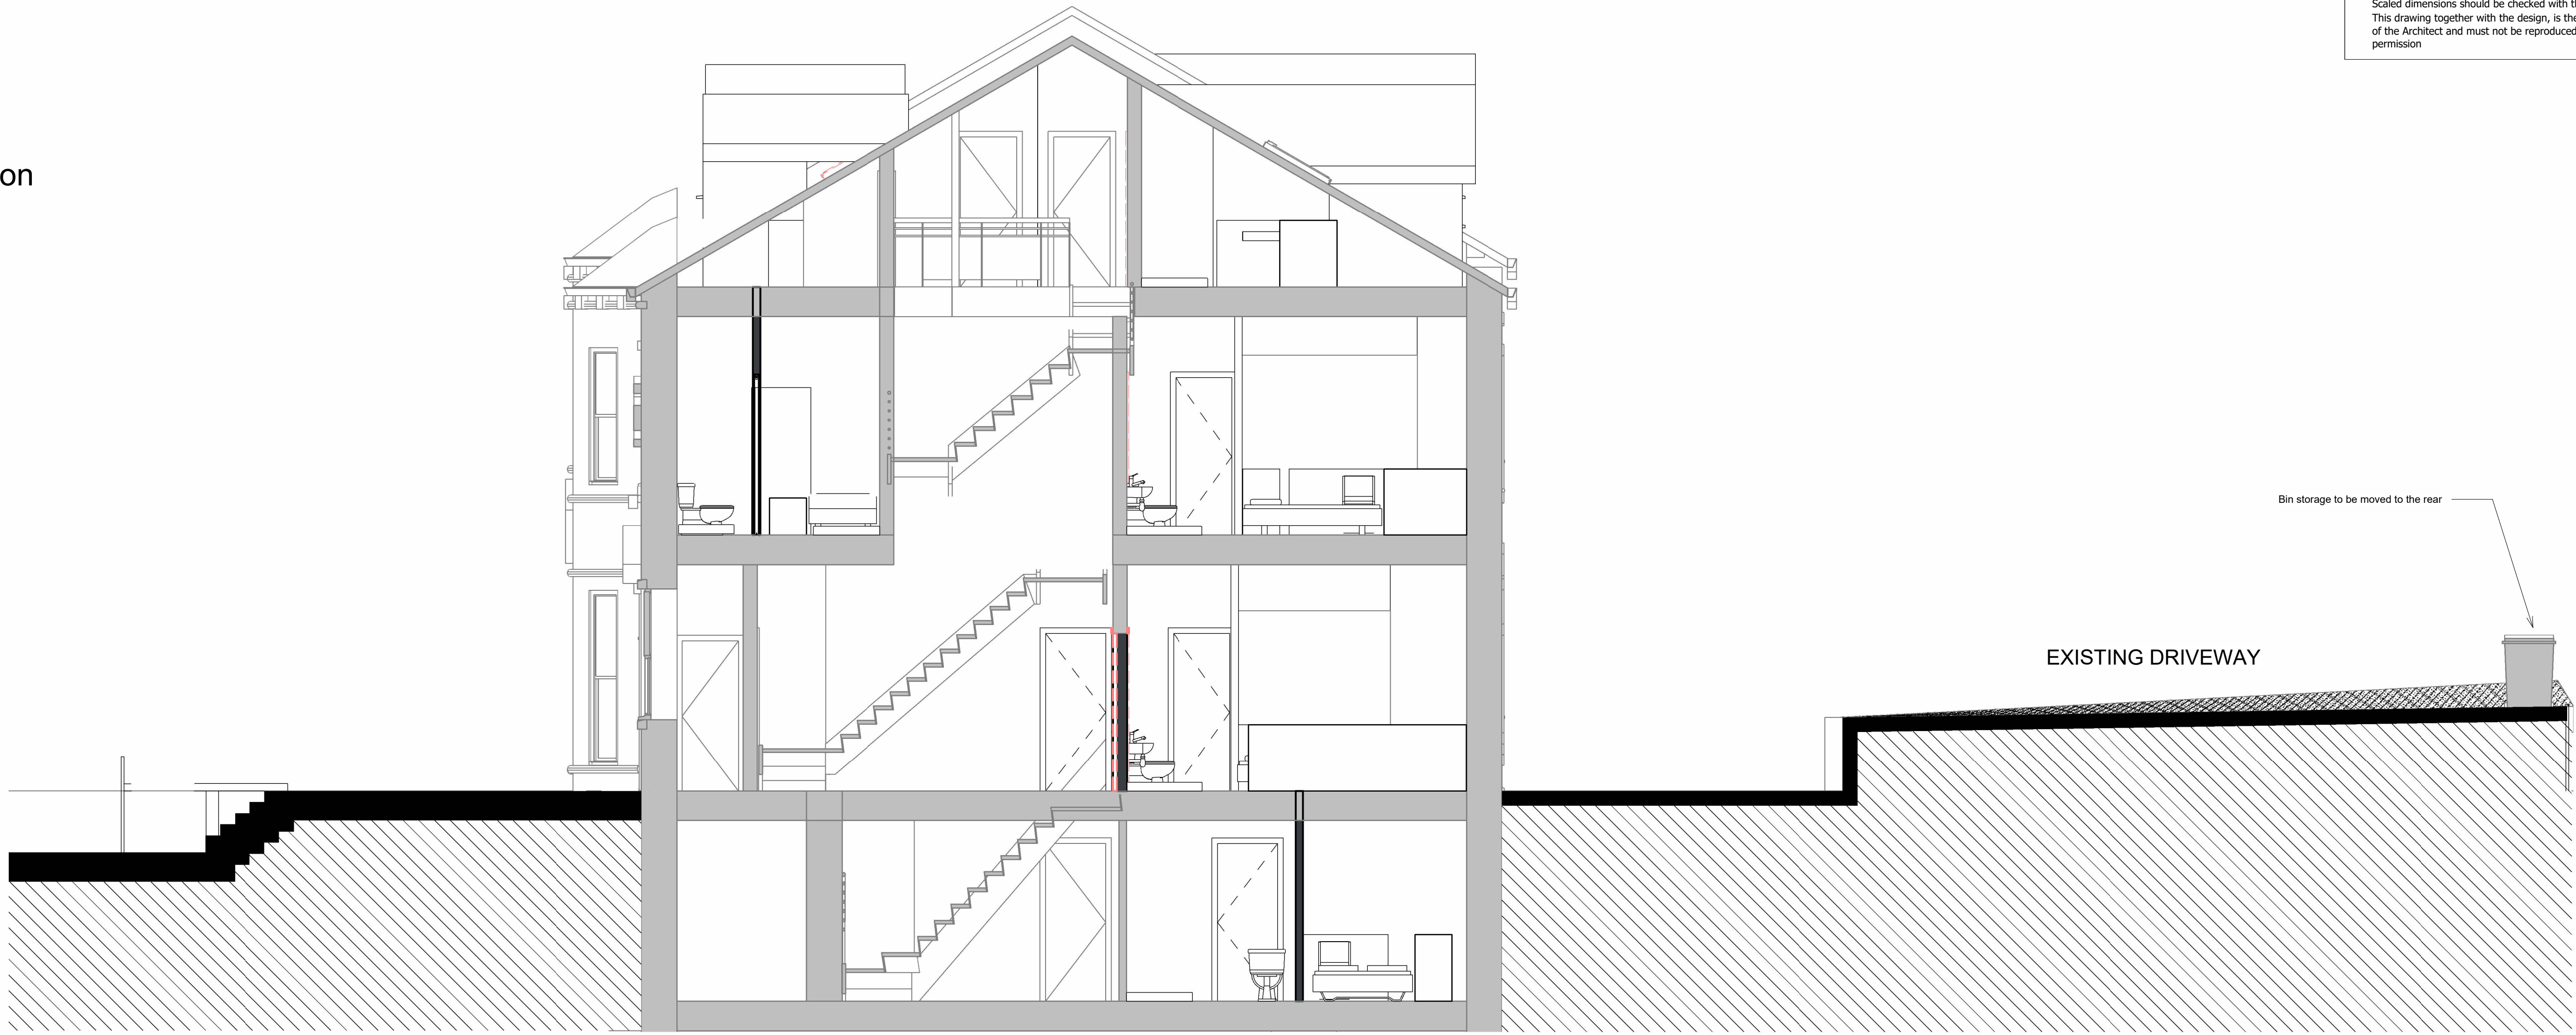

2 Front Street Elevation
1 : 50



rev	description	drawn	auth	date
DO NOT SCALE OFF THIS DRAWING				
ACUMEN Designers & Architects				
acumenarchitects.co.uk			01484 546 000	
Headrow House, Old Leeds Road, Huddersfield, Huddersfield HD1 1SG				
Client				
SPD GROUP LIMITED				
Project				
4-6 CAMBRIDGE ROAD				
Project No	Drawing No		Rev	
2893	(100)03			
Description				
PROPOSED STREET SECTION AND ELEVATION				
Scale	Date Drawn	Drawn By	Authorised By	
1 : 50 @ A1	MAY 26	GH	JC	
Purpose of Issue				
Planning ☒	Building Regs ☐	Tender ☐	Construction ☐	Comment ☐
Info ☐				