




Front Ground

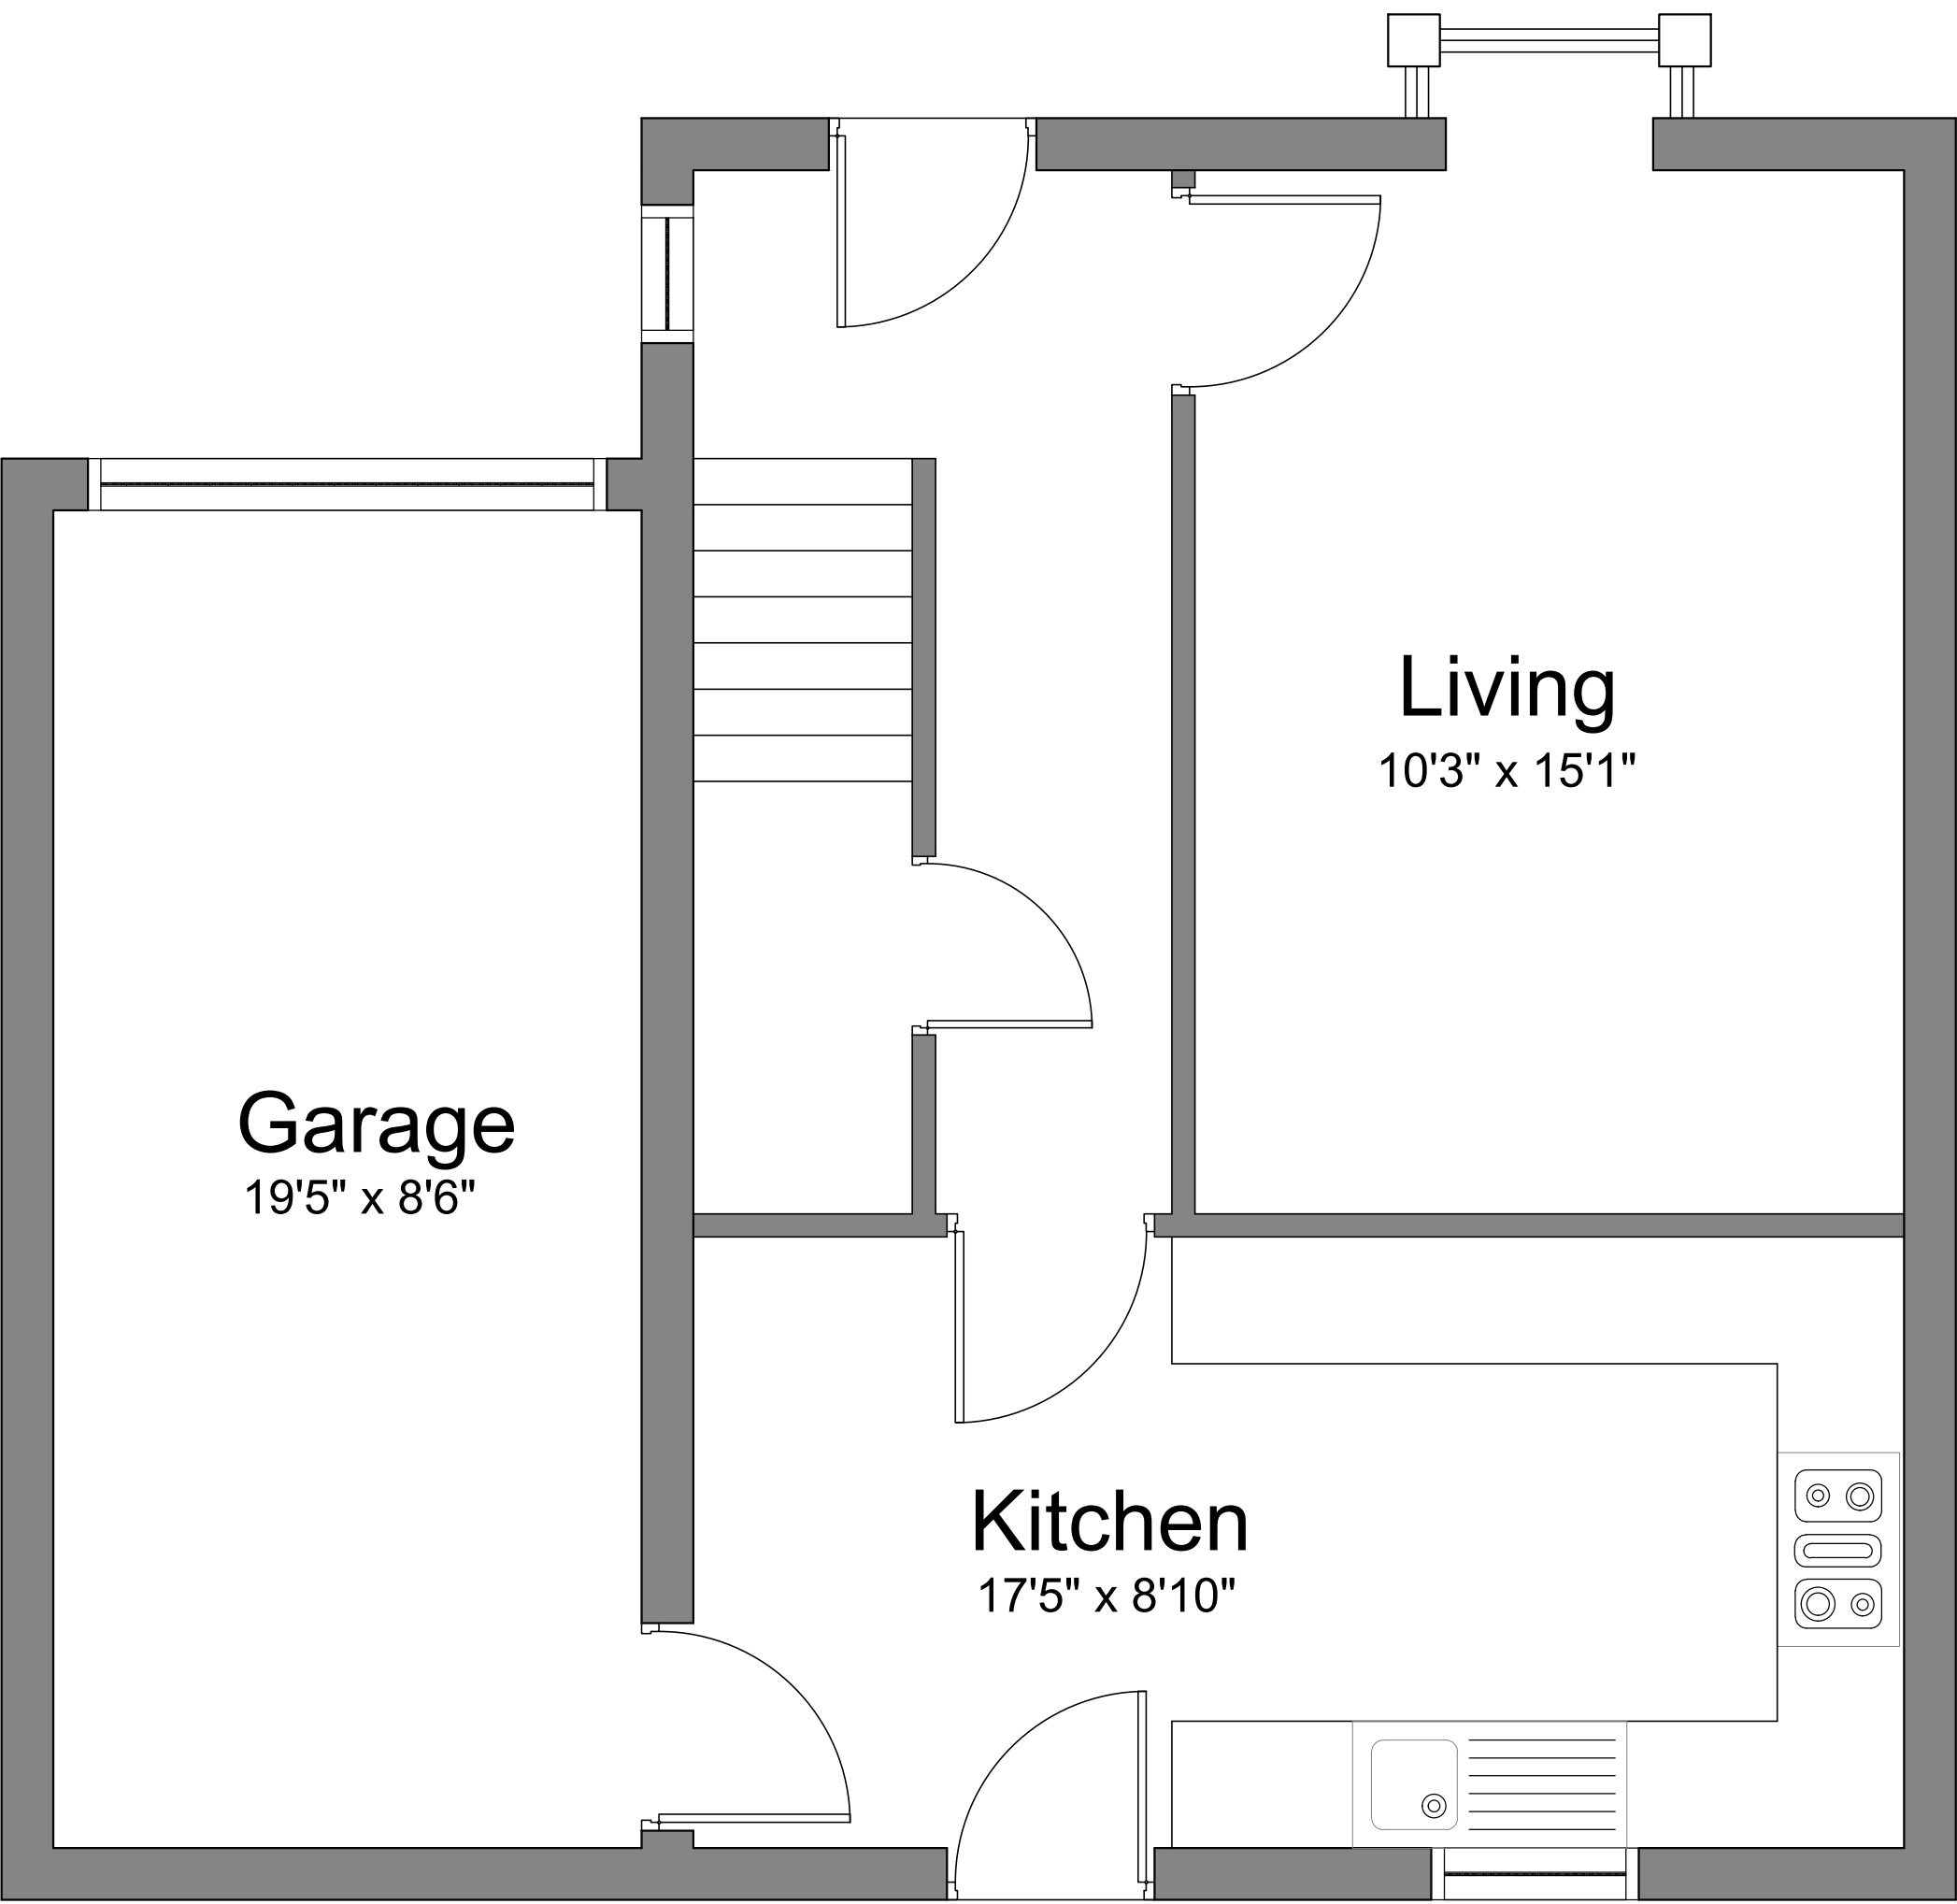

1st Floor

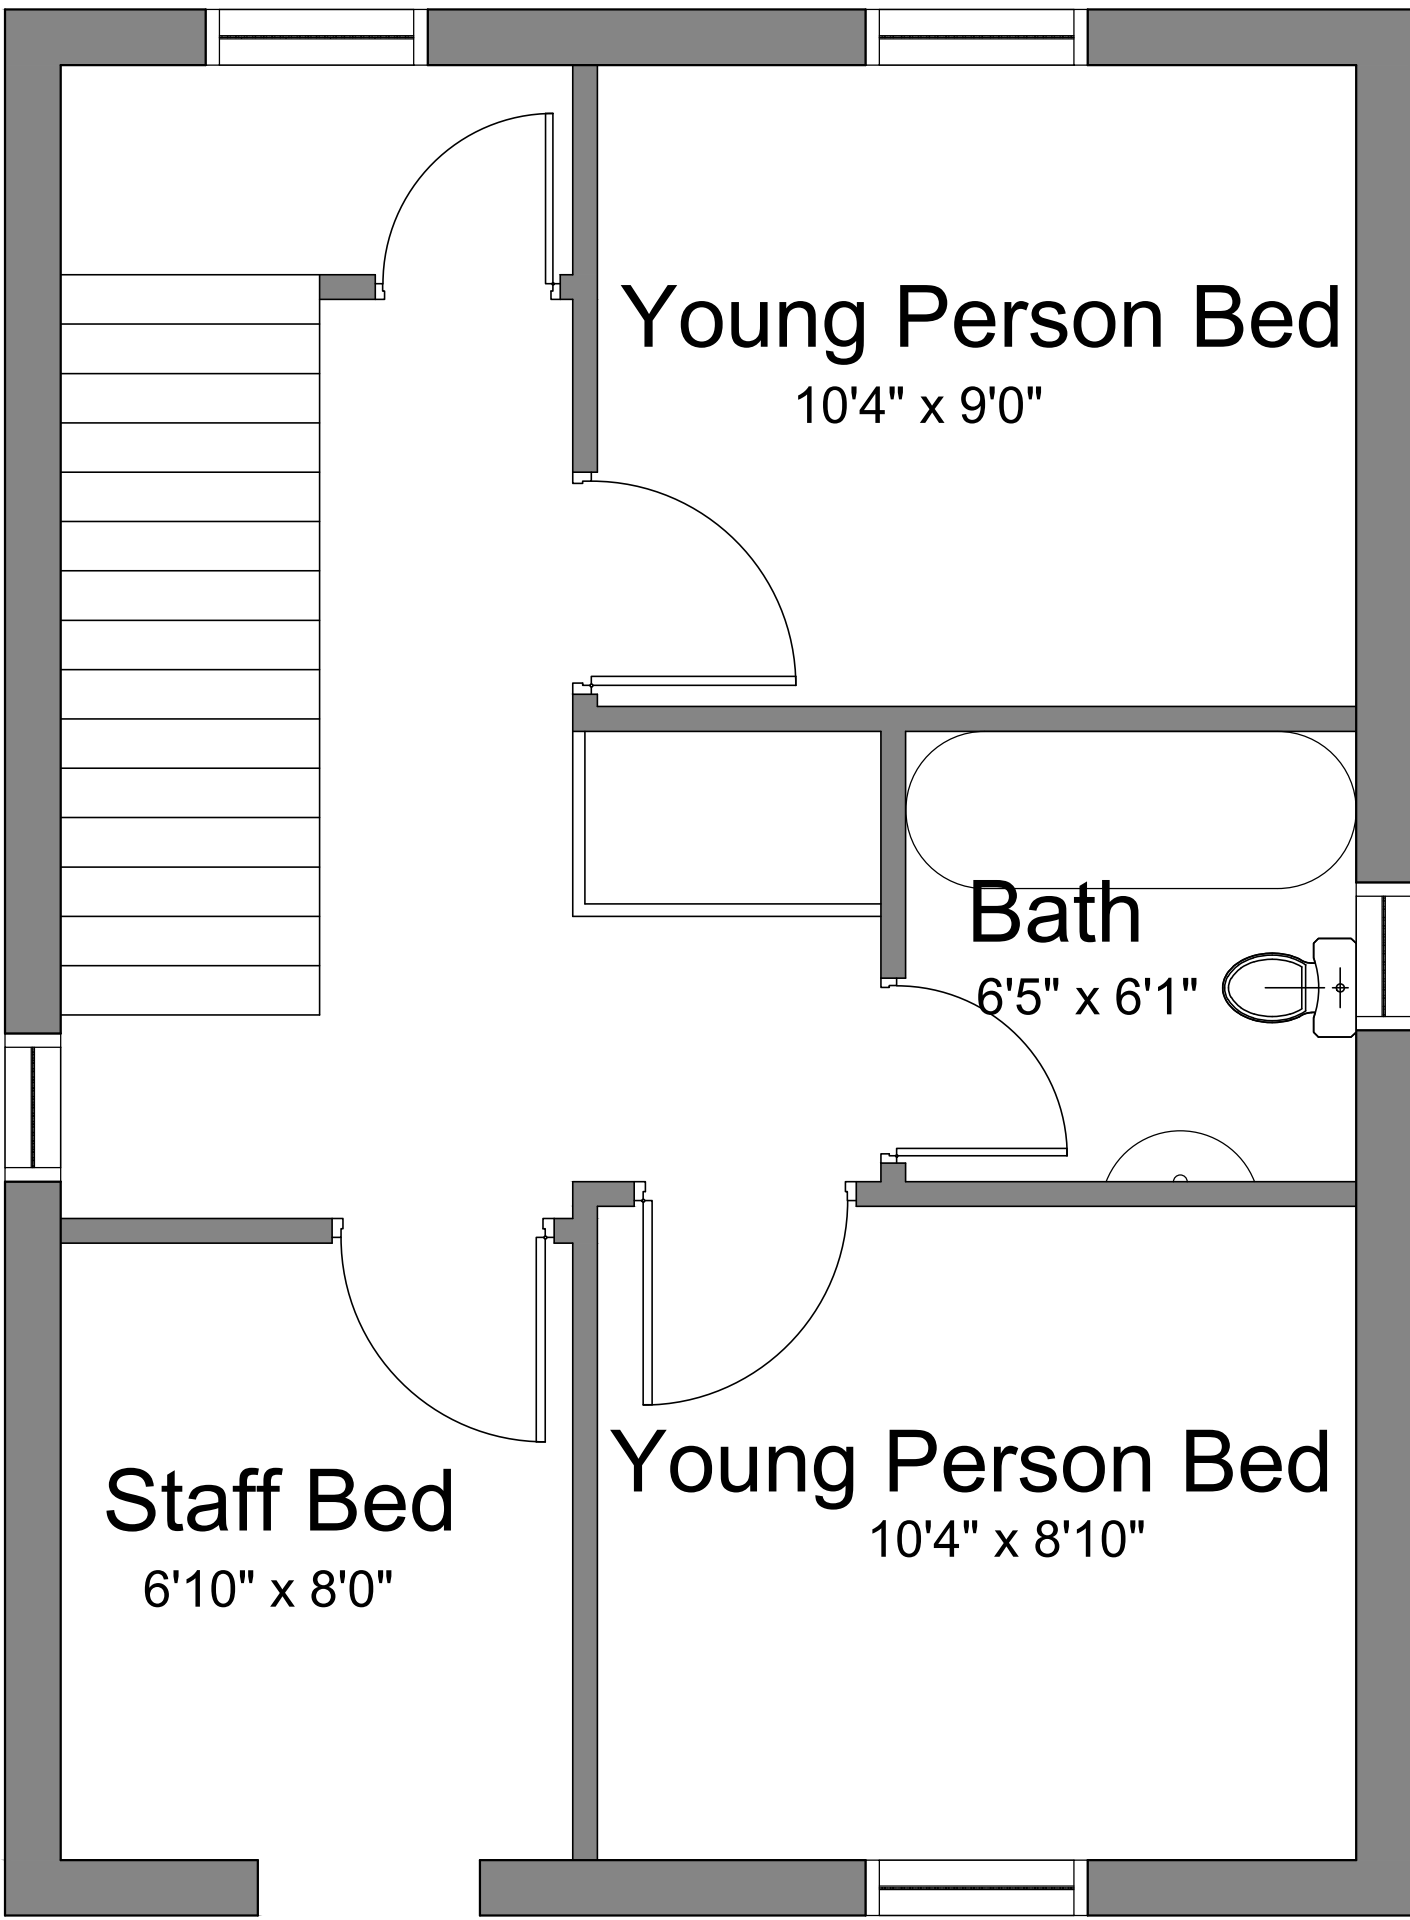

2nd Floor

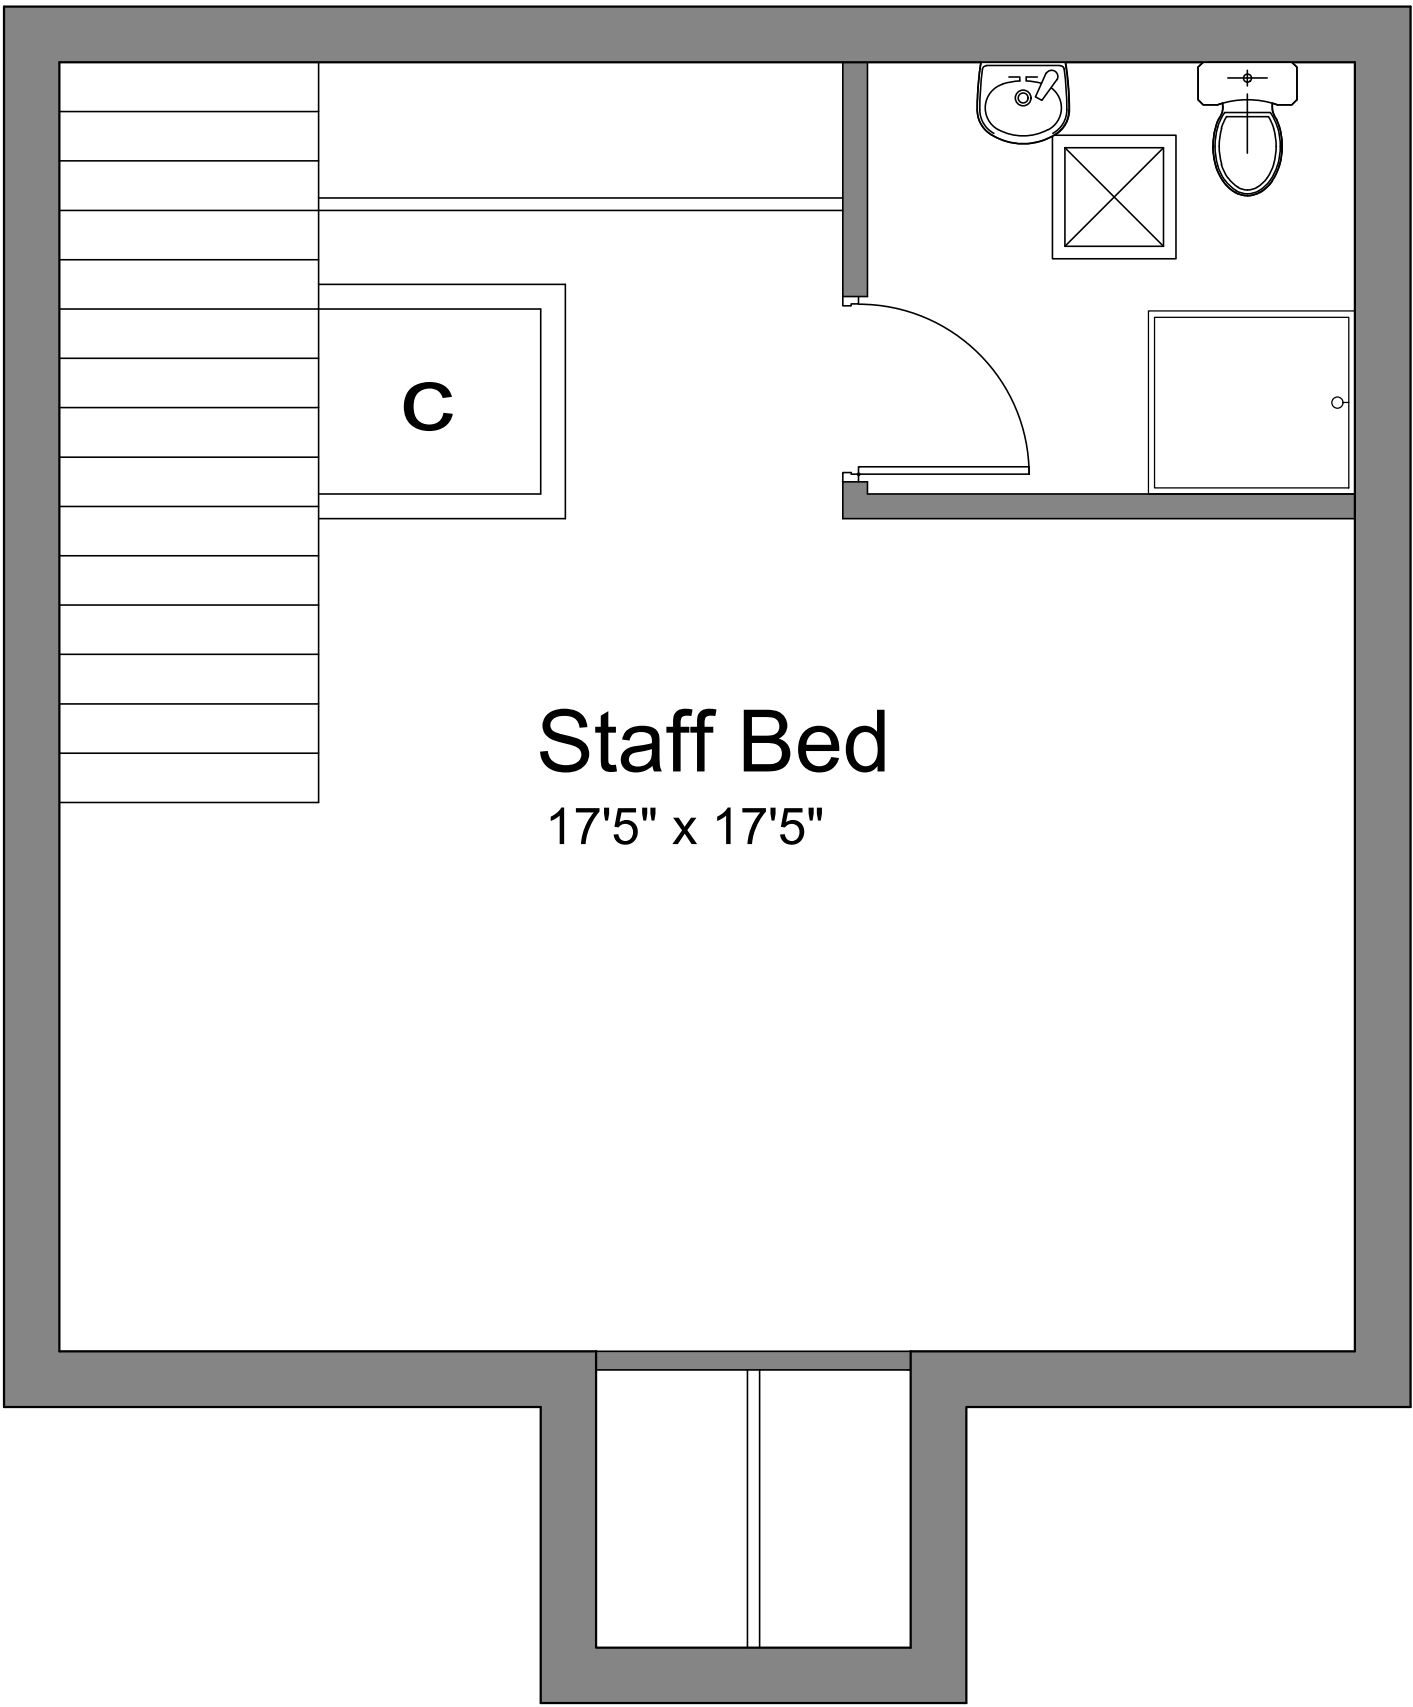

HD2 1ZH

Internal - 1289ft2

External - 1517ft2

Overall - 28.30yd x 8.83yd