


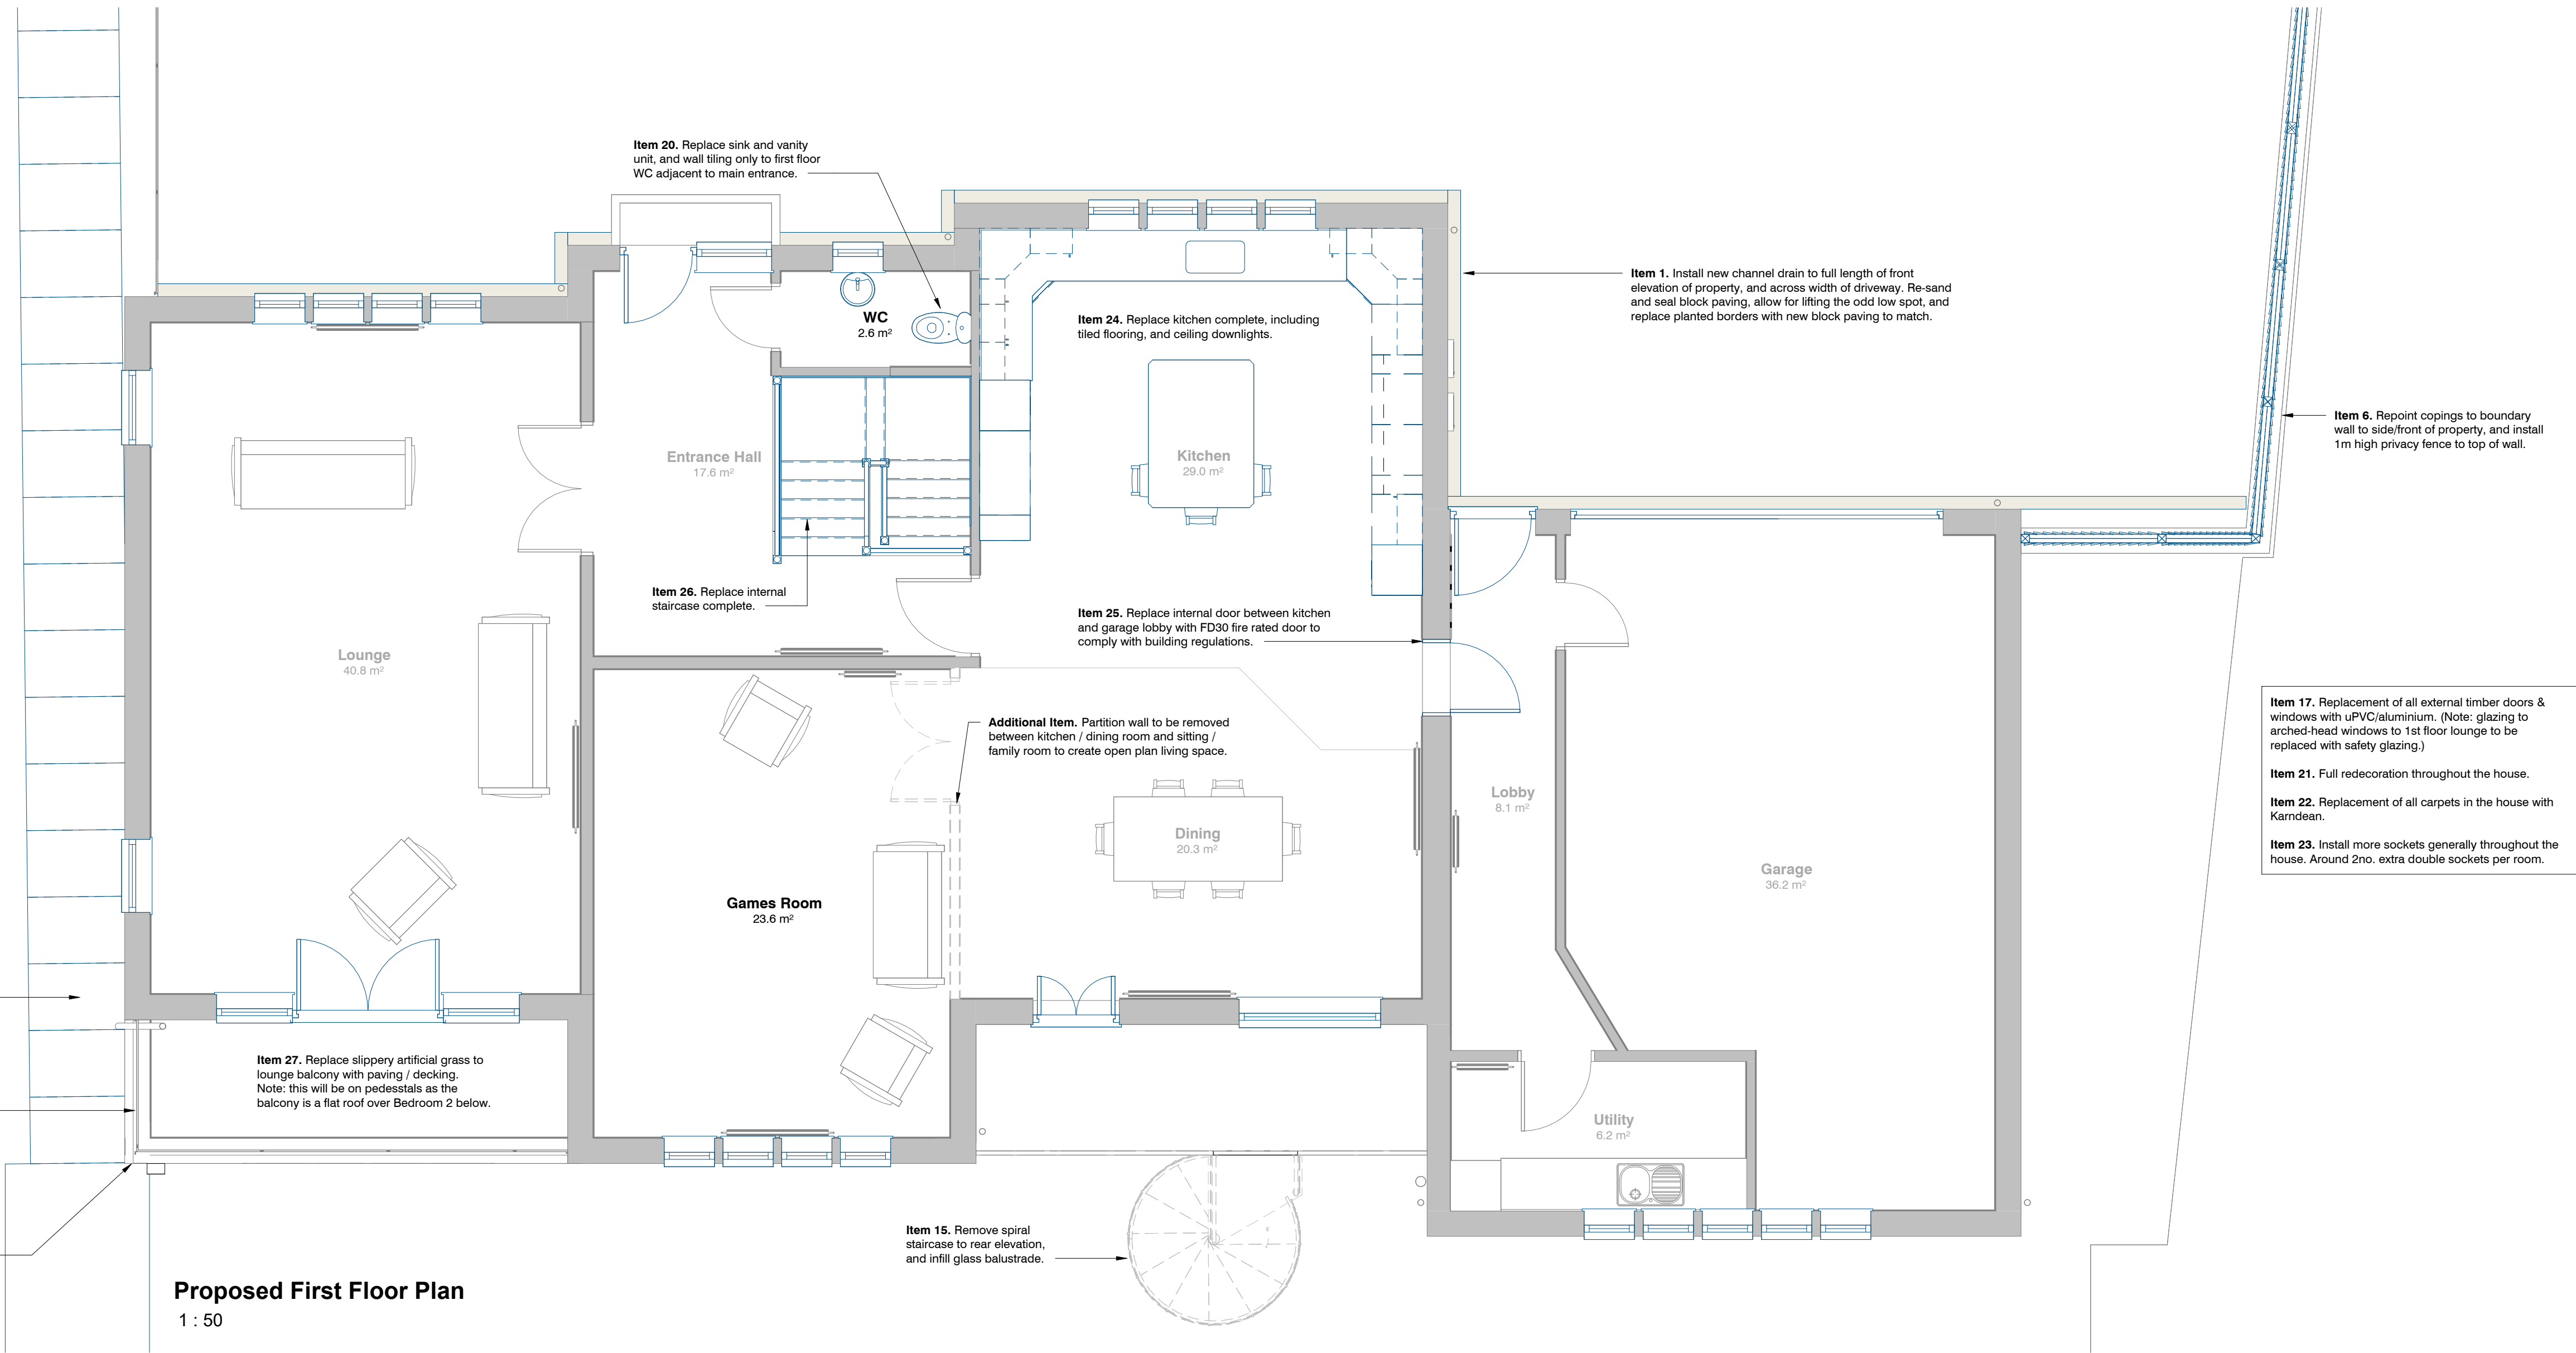

- PLEASE NOTE**
- DO NOT scale from this drawing, use figured dimensions only.
 - All dimensions to be checked on site by the contractor.
 - Please report any discrepancies to JHA Architecture Ltd immediately.
 - All setting out dimensions are approximate. To be marked out on site for approval by JHA Architecture Ltd prior to construction.

NOTES:

A	08.06.26	Planning Issue	CT
REV	DATE	DESCRIPTION	DRAW

Issue:

PLANNING ISSUE

Project/ Client:

**PROPOSED ALTERATIONS TO
CASTLE VIEW HOUSE, NEW MILL ROAD,
HOLMFIRTH, WEST YORKSHIRE, HD9 7LT
FOR HAKEEM PICKERING-SMITH**

Drawing Title:

PROPOSED FIRST FLOORPLAN



JHA Limited, West Suite,
Second Floor, Unit F,
South Quay,
Lakeside Boulevard,
Doncaster, DN4 5PL

T 01302 364 565
E enquiries@j-h-a.co.uk
W www.j-h-a.co.uk

Scale:	1 : 50	Date:	MAY 2026
Drawn By:	CT	Checked By:	DT
Drawing No:	2025/100/06A		Sheet Size: A1