



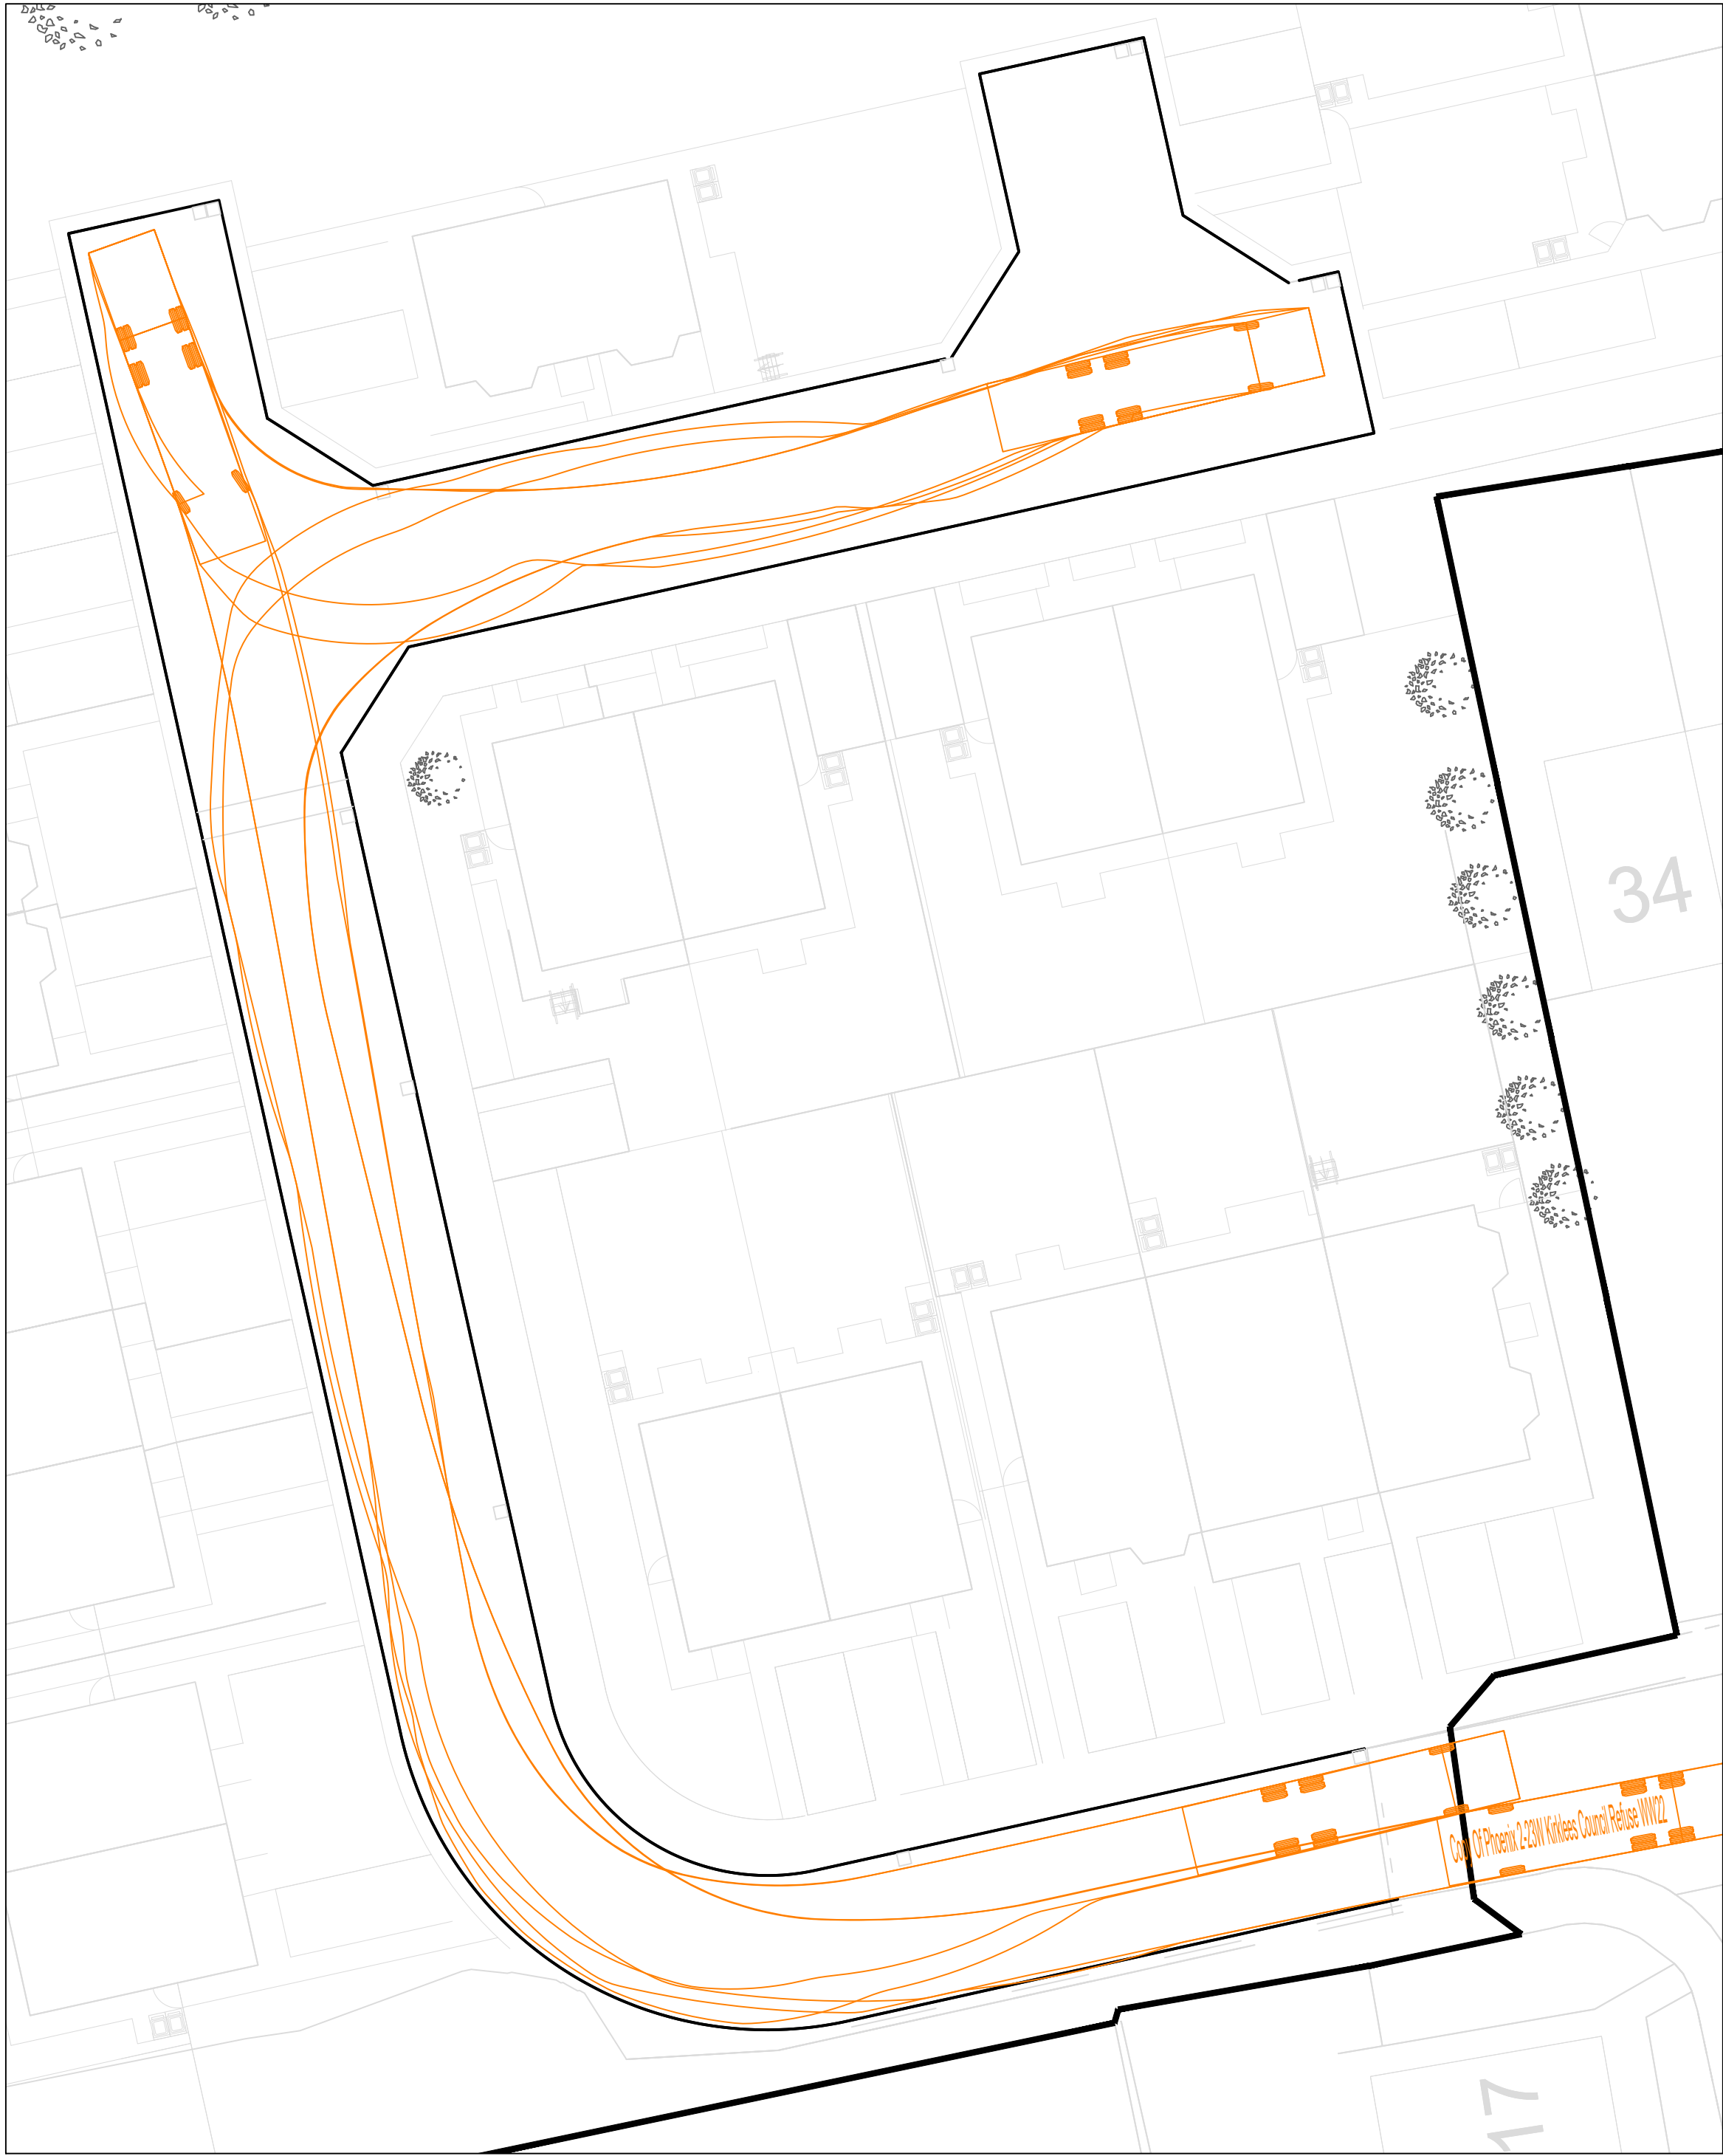

1 Vehicle Tracking Layout
1 : 200

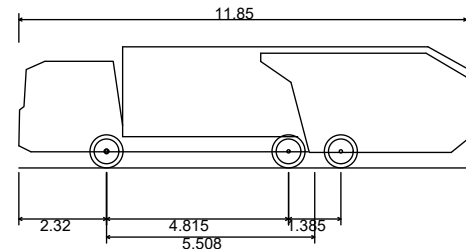

Copy Of Phoenix 2-23W Kirklees Council Refuse WW22
Overall Length 11.850m
Overall Width 2.500m
Overall Body Height 3.205m
Min Body Ground Clearance 0.410m
Track Width 2.500m
Lock to lock time 4.00s
Wall to Wall Turning Radius 11.035m

P2	Architectural layout updated.	MH		13.04.2026
P1	First Issue	MH		13.03.2026
Rev	Revision Description	By	Chk	Date

SCALE @ A1	ISSUING OFFICE	MSJ PROJECT NUMBER
1 : 200	Leeds	225114

STATUS	PURPOSE OF ISSUE
S3	FOR COMMENT

MSJ

Melia Smith & Jones

Melia Smith & Jones
Consulting Civil & Structural Engineers
Vinery Court
58 Cardigan Lane
Leeds LS4 2JD
0113 2366060
www.msj.co.uk

PROJECT	Hanging Heaton Batley
TITLE	Vehicle Tracking
CLIENT	

DRAWING NUMBER	REV
225114-MSJ-ZZ-XX-DR-C-3006	P2