

FAMILY ROOM CGI




UTILITY CGI



NOTES

- Do not scale from this drawing.
- Due to the nature of the project (existing property) dimensions may vary on site to those shown.
- The contractor and any specialist designers are responsible for checking all dimensions, tolerances etc before works commence or any materials are ordered / manufactured
- Any discrepancies to be referred to the designer.
- Refer to structural engineers drawings for all structural elements. Structural elements denoted on this drawing are for information only.
- All dimensions are structural i.e. before plaster or other finishes unless stated otherwise
- This drawing is copyright of Stonehouse Architectural Ltd and must not be reproduced without authorisation.

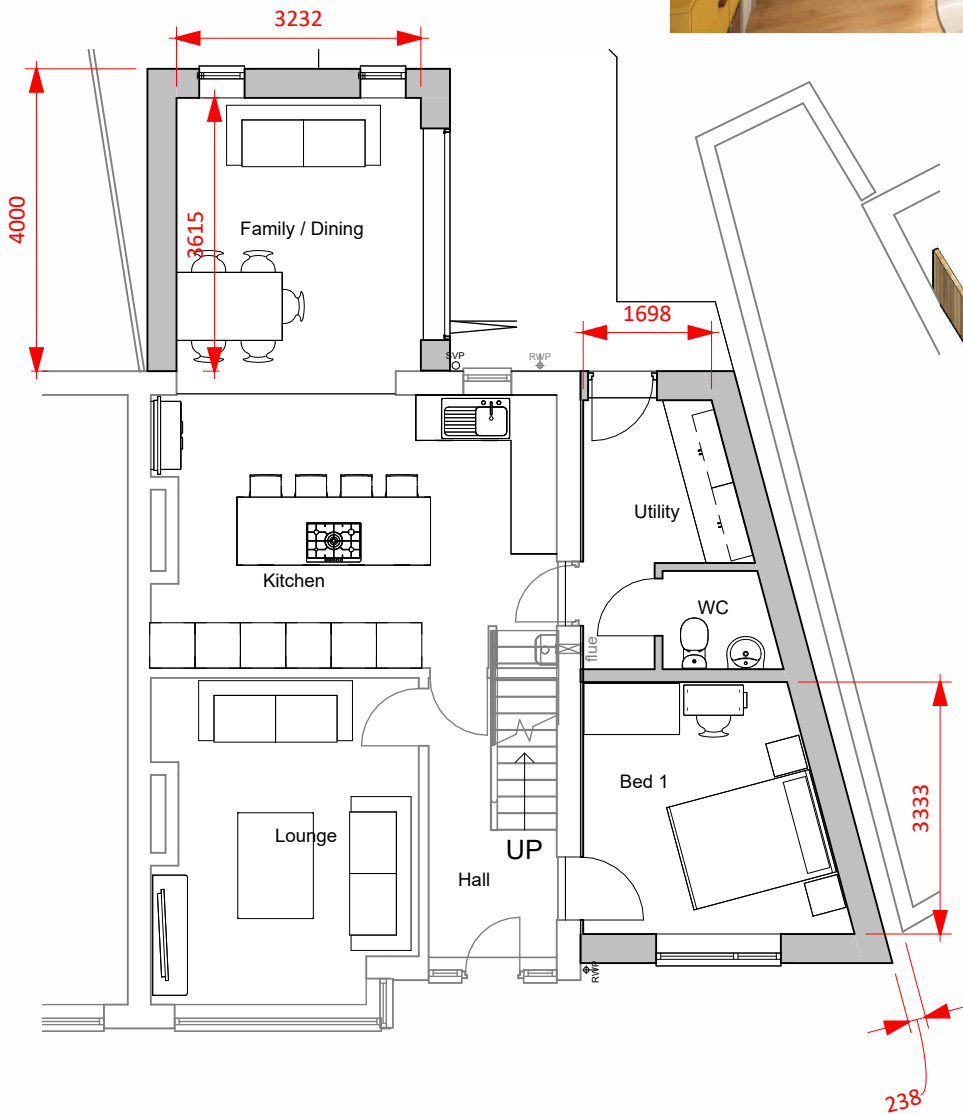

1

02b GF Proposed

1 : 100

KITCHEN CGI



BED 1 CGI



STONEHOUSE & CO ARCHITECTURAL DESIGN		
T:07745 806369 E:ben@stonehouseandco.co.uk W:www.stonehouseandco.co.uk		
No.	Description	Date
PURPOSE OF ISSUE Planning		
PROJECT 3 Greenton Avenue, Scholes		
SHEET Proposed Sheet 2		
CLIENT Mr & Mrs Priestley		
Date 09.05.26	Project number J26-021	Scale (@ A3) 1 : 100
Drawn by Author	DRAWING NUMBER P11	REV