


Key:  
 Existing Road Markings  
 Proposed Road Markings

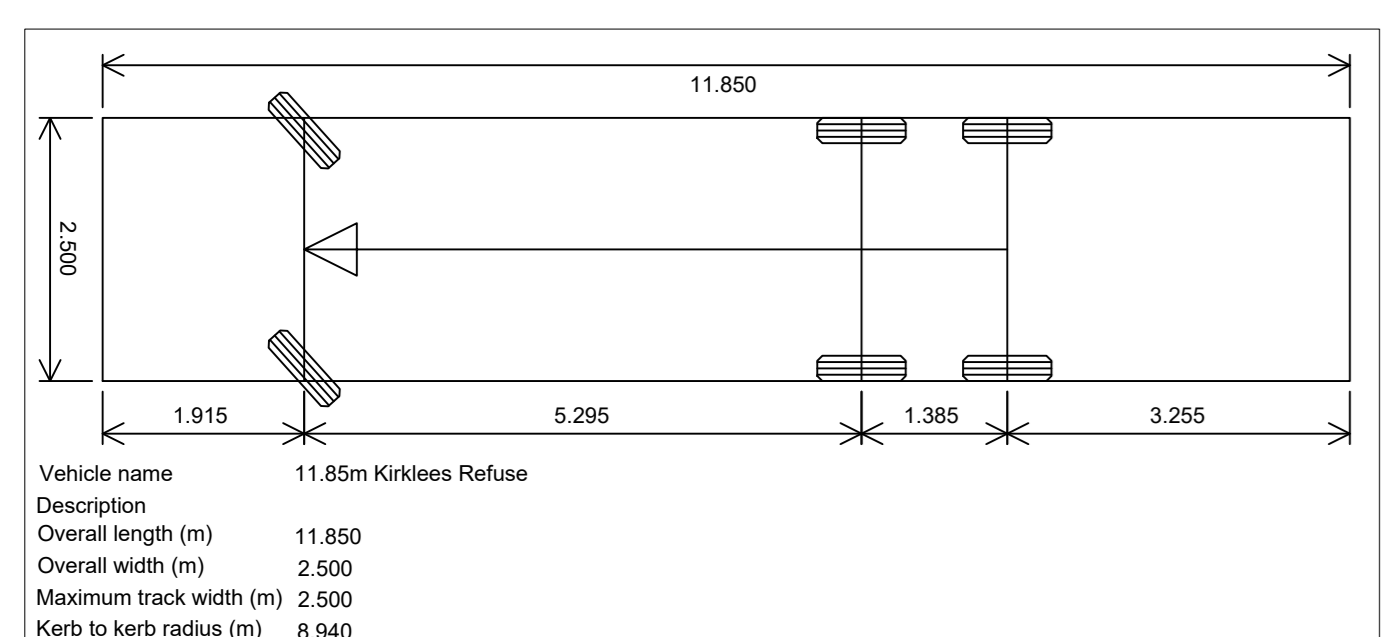

Vehicle name: 11.85m Kirkless Refuse  
 Description: 11.850  
 Overall length (m): 11.850  
 Overall width (m): 2.500  
 Maximum track width (m): 2.500  
 Kerb to kerb radius (m): 8.940

**Haigh Huddleston & Associates**  
 Civil Structural Engineering Consultants

Unit 4, Midgley Business Park, Bar Lane, Midgley, Wakefield, WF4 4JJ | 01924 574074  
 e martin@haighhuddleston.co.uk

Client: BENJAMIN GOOD

Project: SCAR LANE, MILNSBRIDGE

Detail: GENERAL ARRANGEMENT PLAN

Rev	Description	Date	Initials
A	Updated to show extended survey and road widening.	03.06.26	HN
HN			

Date: APR 26  
 Scale: 1/200 @A0  
 Dwg No.: E25/8392/040A

PRELIMINARY