

PROPOSED DECKING ELEVATIONS

SCALE 1:100



TIMBER DECKING & BALUSTRADE



TIMBER PRIVACY SCREEN


NOTES:

- All dimensions are in millimetres.
- Levels are indicative.



NORTH ELEVATION

SCALE 1:100

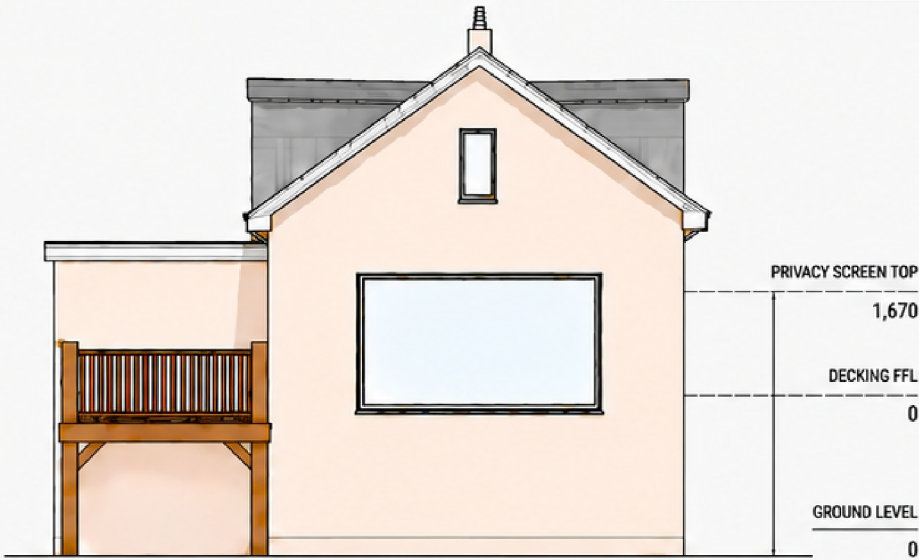


EAST ELEVATION

SCALE 1:100



SOUTH ELEVATION

SCALE 1:100

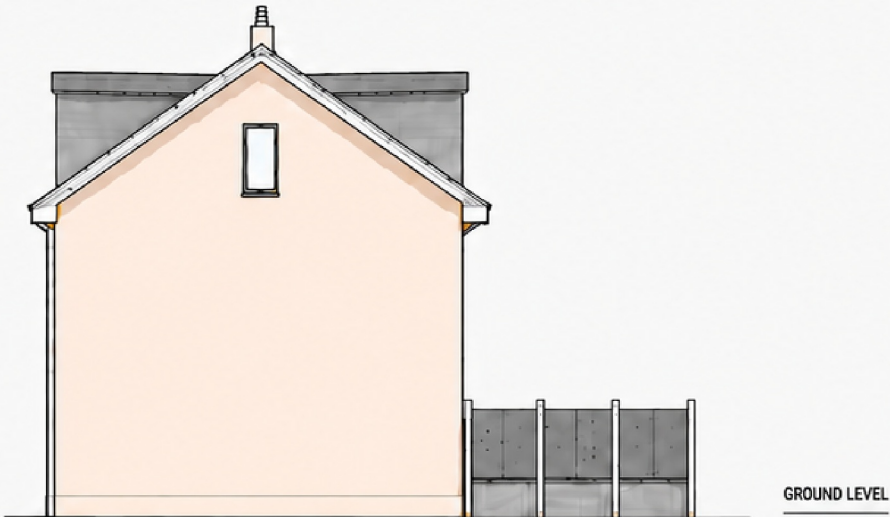

WEST ELEVATION

SCALE 1:100

