
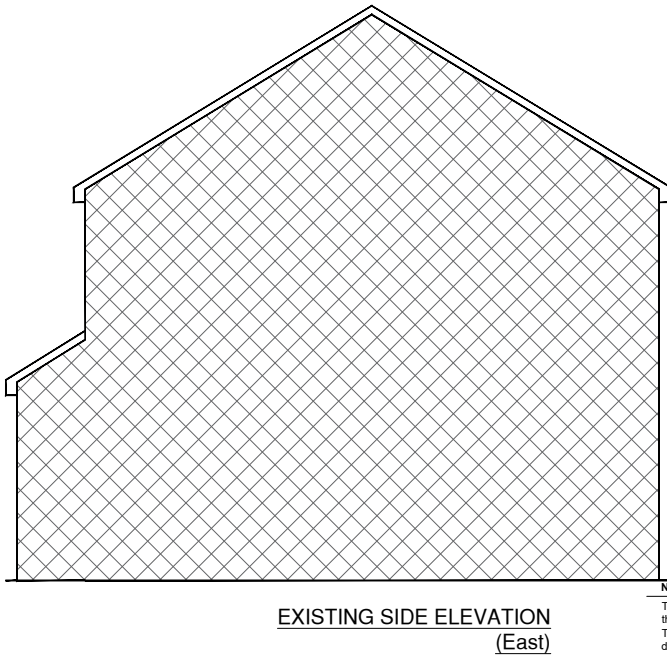
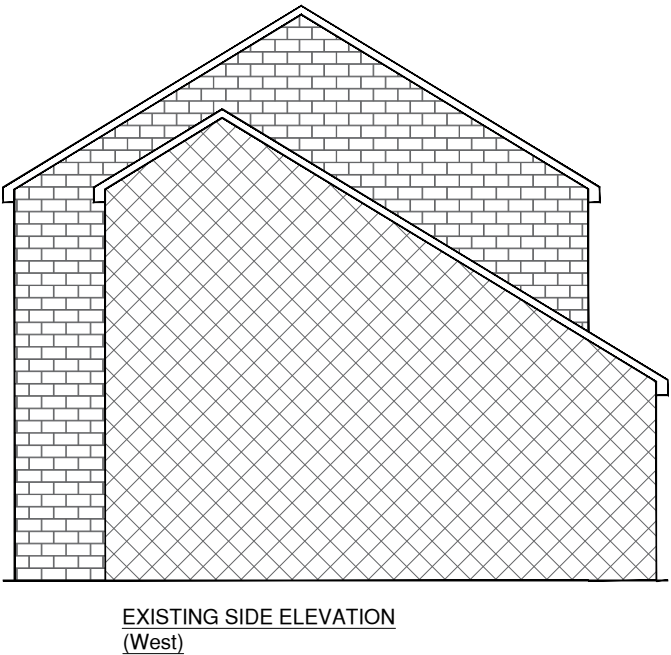
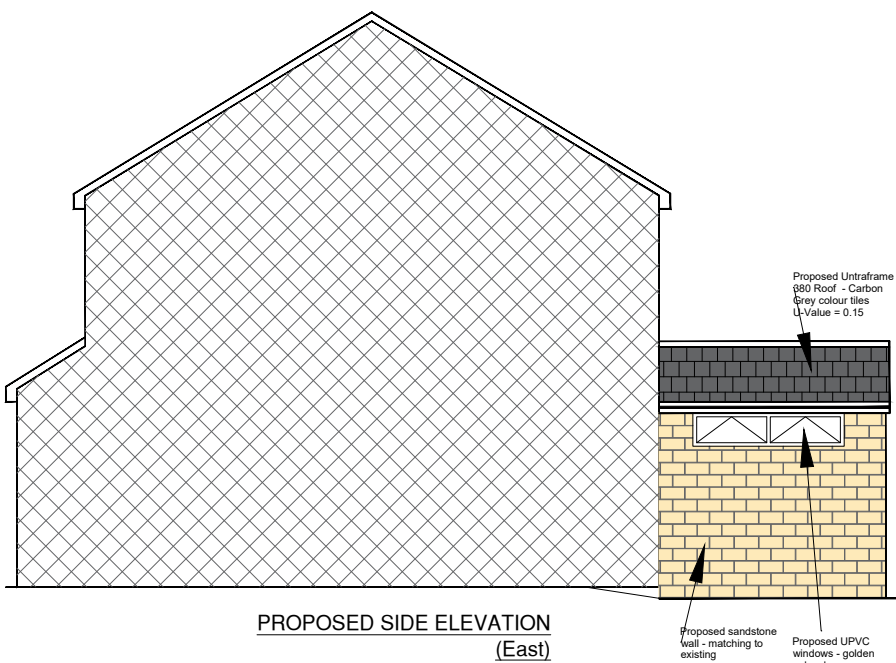
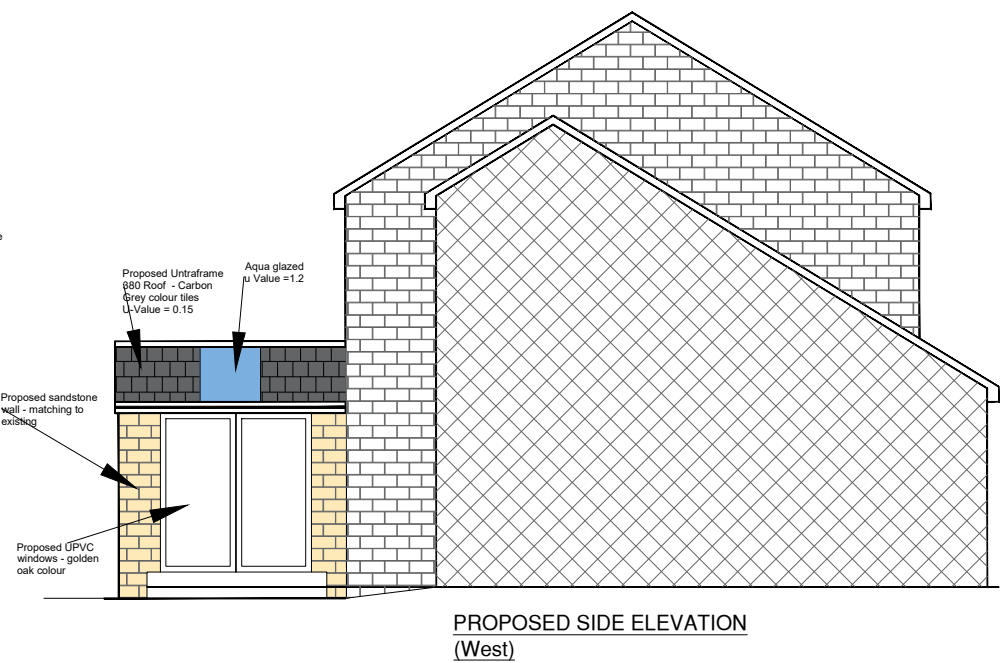


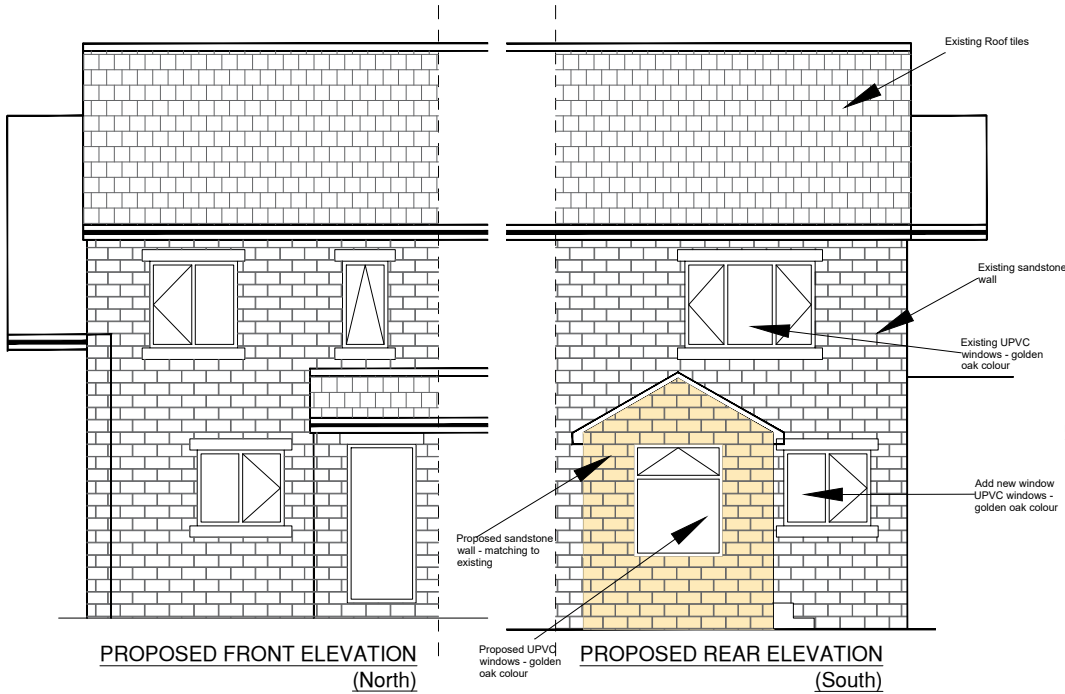

NOTES

This drawing is subject to a detailed building and site survey, therefore no guarantee of its accuracy can be given.
This drawing has been draughted in accordance with the clients design requirements.
All areas are approximate and are subject to a detailed building and site survey and further design development.
All dimensions should be checked prior to commencement of construction on site. Measurements should not be taken off the drawing.

Rev	Revision	Date
JOB REF: 104295		
JOB PROPOSED SINGLE STOREY REAR EXTENSION		
ADDRESS 16 Hill Top View, Hade Edge, HOLMFIRTH, HD9 2DZ Mr & Mrs Sinclair		
DATE	SCALE	SHEET
05.06.26	1:100	3@A3