 

 









 
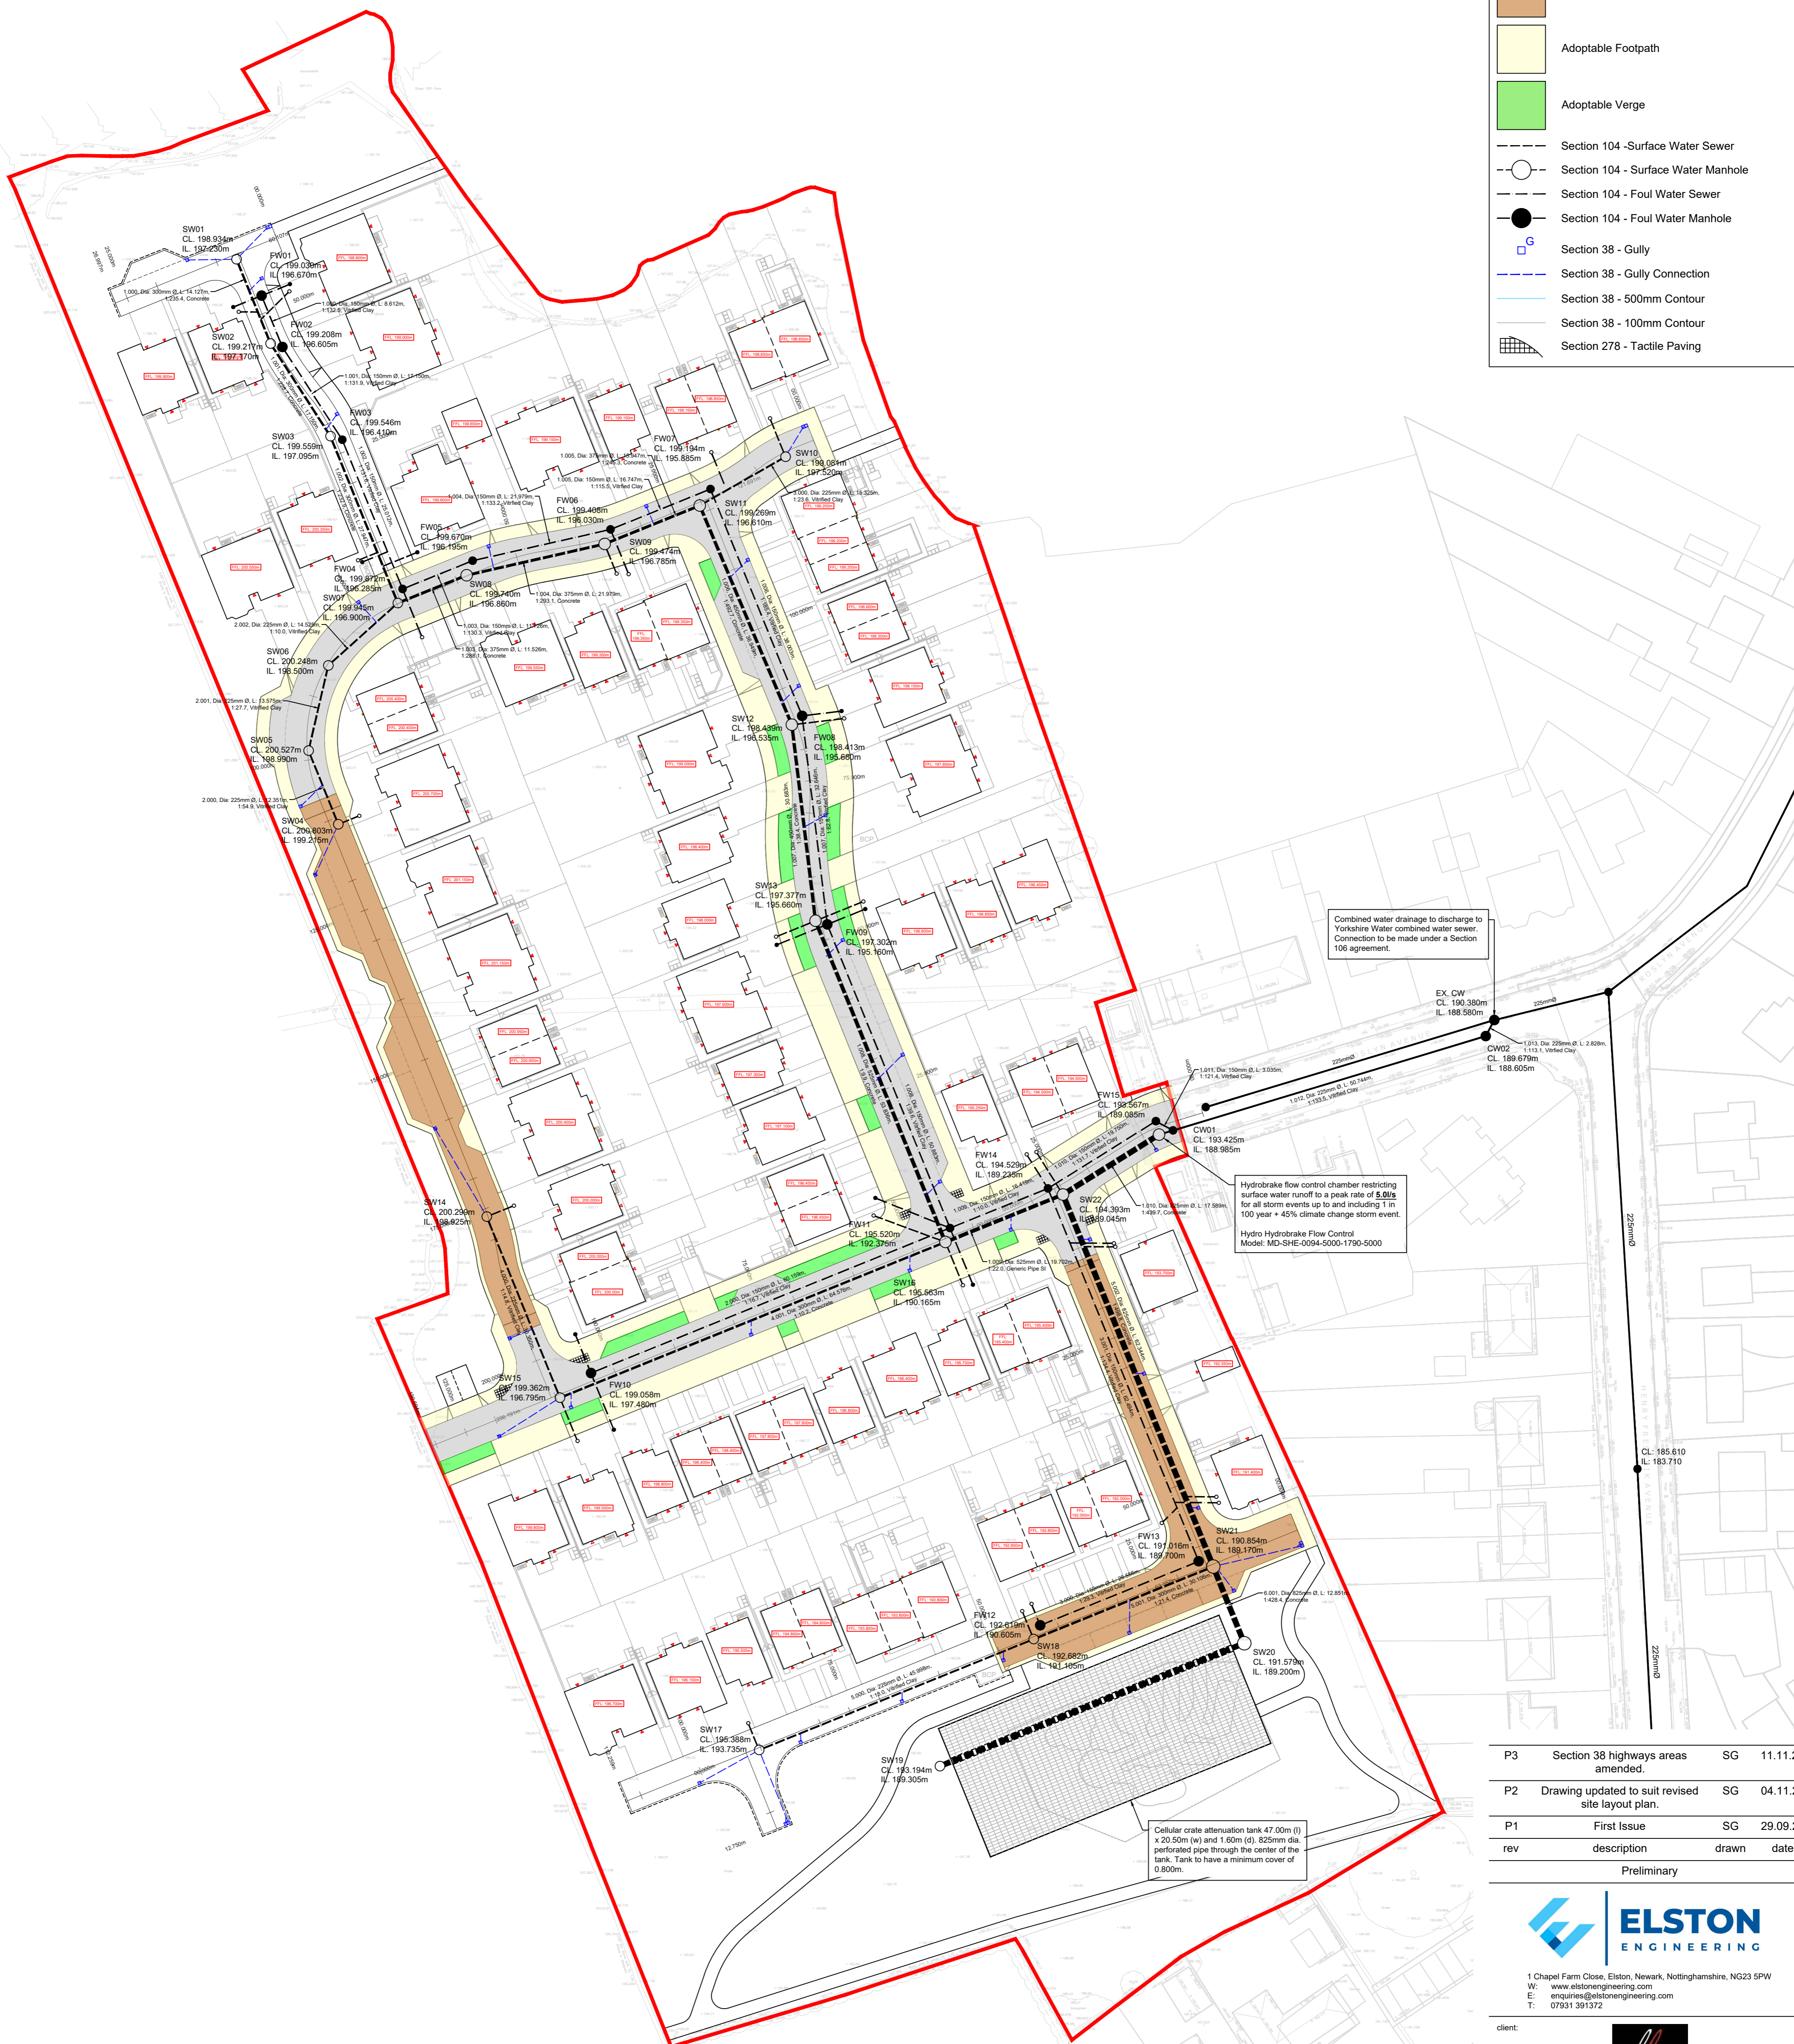


General Notes

1. Do not scale this drawing.
2. All dimensions are in millimeters unless stated otherwise.
3. This drawing is to be read in conjunction with all other relevant drawings & specifications.
4. All proprietary items to be installed in strict compliance with manufacturers instructions and recommendations.
5. No works shall commence on site until approval has been obtained from all relevant Agencies / Authorities.
6. All dimensions referred to in this drawing must be verified.

Section 38 Plan Key

-  Adoptable Tarmac Carriageway
-  Adoptable Block Paved Carriageway
-  Adoptable Footpath
-  Adoptable Verge
-  Section 104 - Surface Water Sewer
-  Section 104 - Surface Water Manhole
-  Section 104 - Foul Water Sewer
-  Section 104 - Foul Water Manhole
-  Section 38 - Gully
-  Section 38 - Gully Connection
-  Section 38 - 500mm Contour
-  Section 38 - 100mm Contour
-  Section 278 - Tactile Paving



P3	Section 38 highways areas amended.	SG	11.11.25
P2	Drawing updated to suit revised site layout plan.	SG	04.11.25
P1	First Issue	SG	29.09.25
rev	description	drawn	date

Preliminary



1 Chapel Farm Close, Elston, Newark, Nottinghamshire, NG23 5PW
 W: www.elstonengineering.com
 E: enquiries@elstonengineering.com
 T: 07931 391372



client:
 project:
 Land off Roslyn Avenue, Netherton, Huddersfield

drawing title:
 Section 38 Layout Plan

Drawing Number: EE100008-200	Drawn by: SG	Checked by: SG
Project ref: EE100008	scale: 1:500	date: 29.09.2025
		original paper size: A1

Copyright © Elston Engineering Ltd. All rights reserved. Copying of these plans in full or in part is not permitted unless the written consent of Elston Engineering Ltd is obtained.