


- General Notes**
1. Do not scale this drawing.
  2. All dimensions are in millimeters unless stated otherwise.
  3. This drawing is to be read in conjunction with all other relevant drawings & specifications.
  4. All proprietary items to be installed in strict compliance with manufacturers instructions and recommendations.
  5. No works shall commence on site until approval has been obtained from all relevant Agencies / Authorities.
  6. All dimensions referred to in this drawing must be verified.

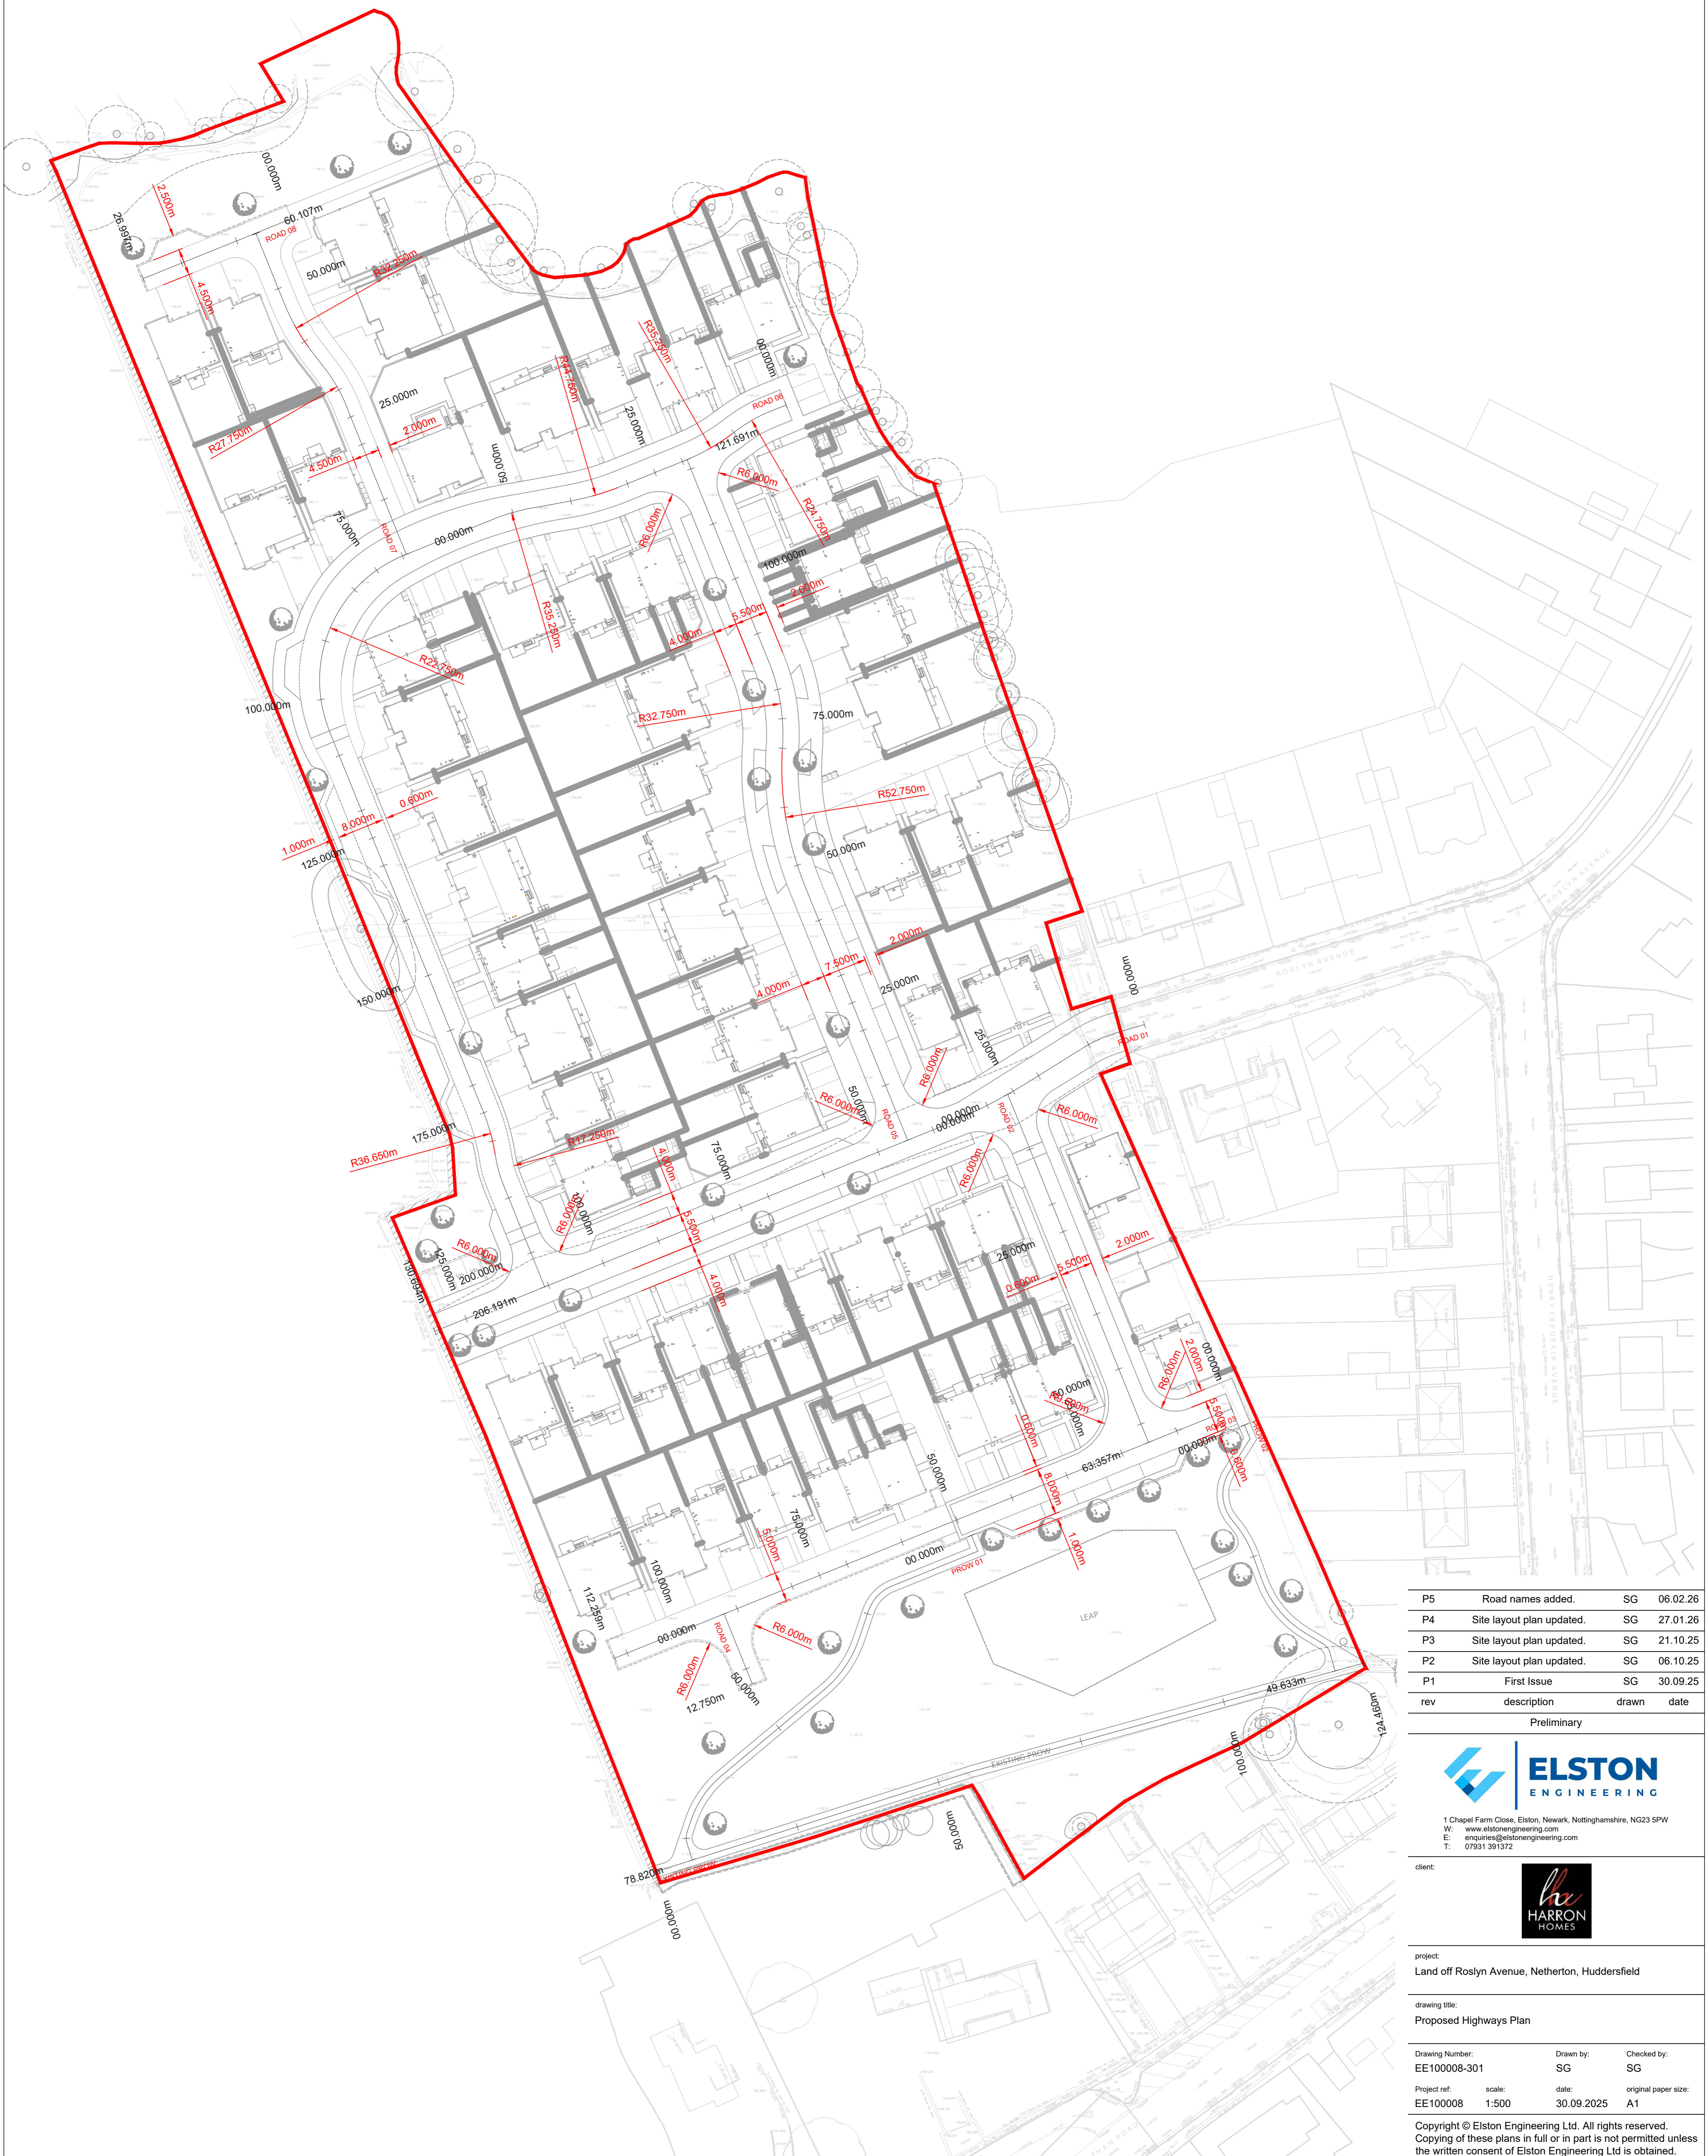

rev	description	drawn	date
P5	Road names added.	SG	06.02.26
P4	Site layout plan updated.	SG	27.01.26
P3	Site layout plan updated.	SG	21.10.25
P2	Site layout plan updated.	SG	06.10.25
P1	First Issue	SG	30.09.25

ELSTON ENGINEERING

1 Chapel Farm Close, Elston, Newark, Nottinghamshire, NG23 5PW  
W: www.elstonengineering.com  
E: enquiries@elstonengineering.com  
T: 07931 391372

client:

project:  
Land off Roslyn Avenue, Netherton, Huddersfield

drawing title:  
Proposed Highways Plan

Drawing Number:	Drawn by:	Checked by:
EE100008-301	SG	SG

Project ref:	scale:	date:	original paper size:
EE100008	1:500	30.09.2025	A1

Copyright © Elston Engineering Ltd. All rights reserved.  
Copying of these plans in full or in part is not permitted unless the written consent of Elston Engineering Ltd is obtained.