
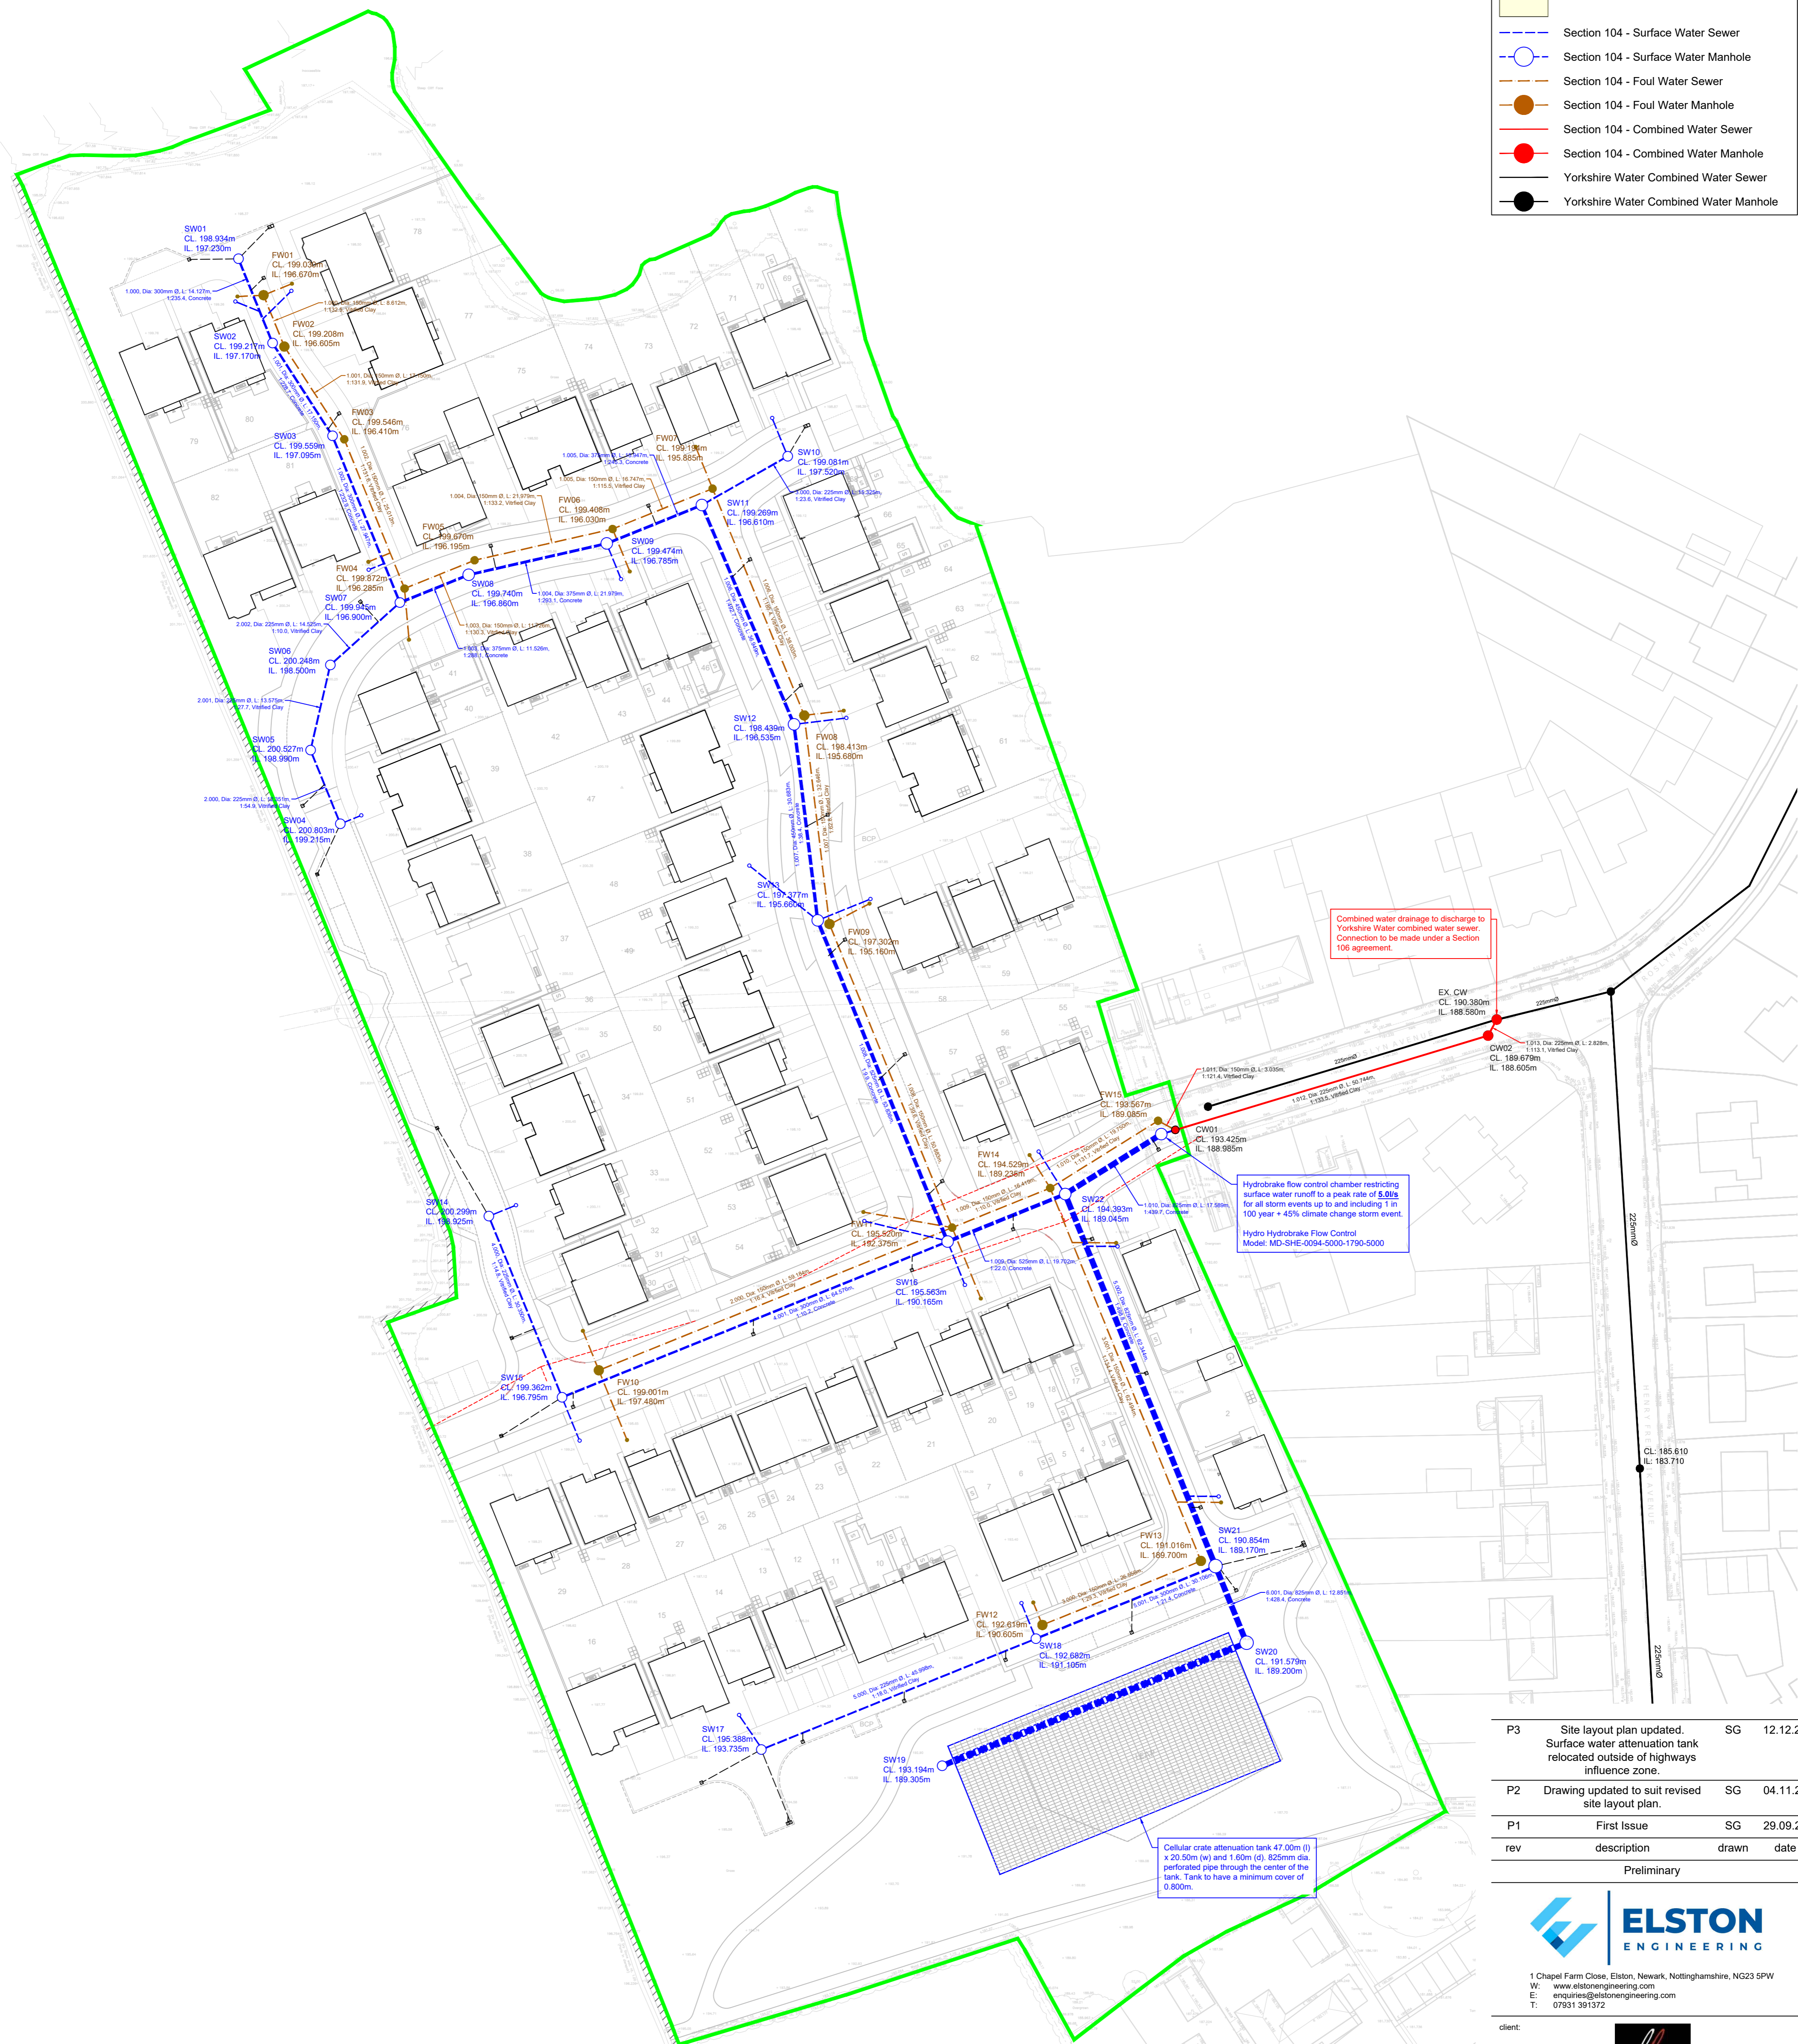


General Notes

1. Do not scale this drawing.
2. All dimensions are in millimeters unless stated otherwise.
3. This drawing is to be read in conjunction with all other relevant drawings & specifications.
4. All proprietary items to be installed in strict compliance with manufacturers instructions and recommendations.
5. No works shall commence on site until approval has been obtained from all relevant Agencies / Authorities.
6. All dimensions referred to in this drawing must be verified.

Key

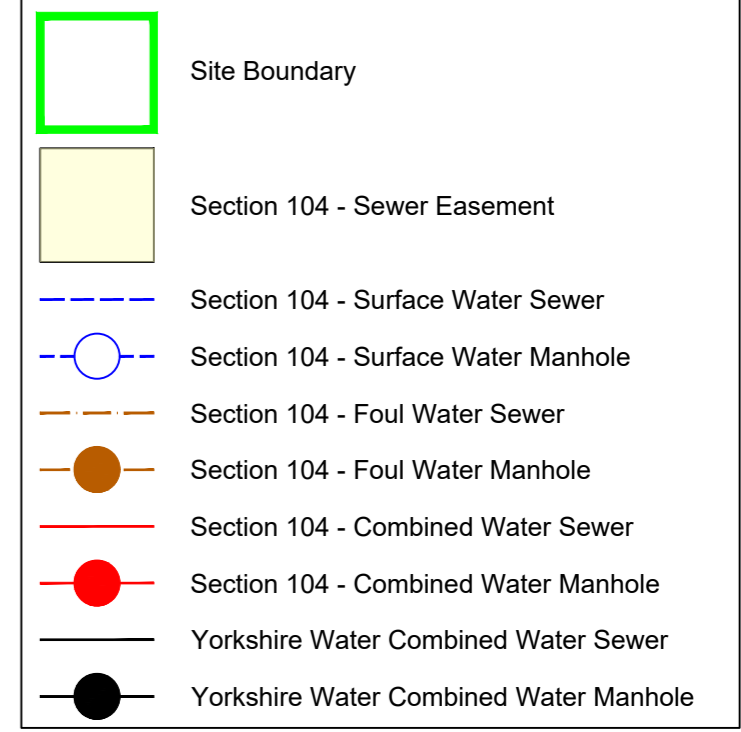

P3	Site layout plan updated. Surface water attenuation tank relocated outside of highways influence zone.	SG	12.12.25
P2	Drawing updated to suit revised site layout plan.	SG	04.11.25
P1	First Issue	SG	29.09.25
rev	description	drawn	date
Preliminary			

1 Chapel Farm Close, Elston, Newark, Nottinghamshire, NG23 5PW
 W: www.elstonengineering.com
 E: enquiries@elstonengineering.com
 T: 07931 391372



client:
 project:
 Land off Roslyn Avenue, Netherton, Huddersfield

drawing title:
 Section 104 Layout Plan

Drawing Number: EE100008-201
 Project ref: EE100008
 scale: 1:500
 date: 29.09.2025
 Checked by: SG
 original paper size: A1

Copyright © Elston Engineering Ltd. All rights reserved. Copying of these plans in full or in part is not permitted unless the written consent of Elston Engineering Ltd is obtained.