



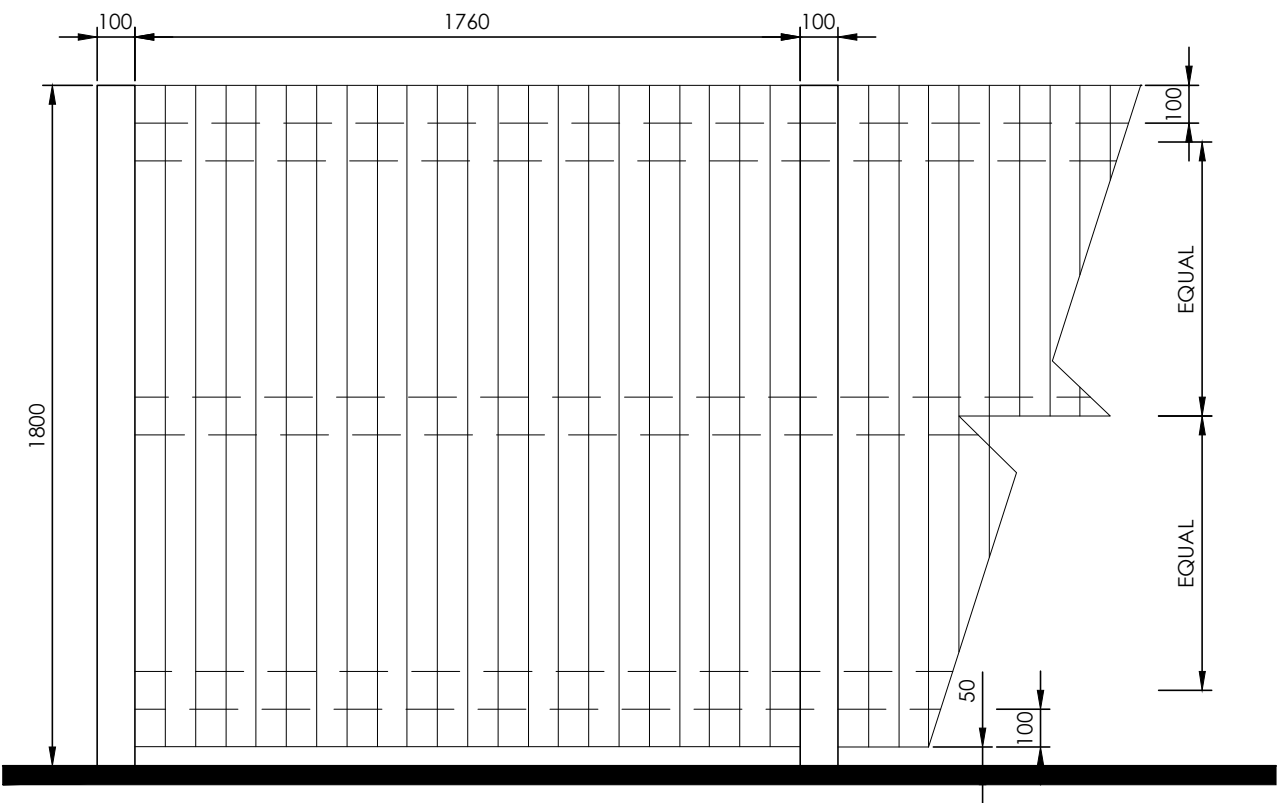

SF10 FEATHER EDGE BOARDED TIMBER SCREEN @ 1:20  
100x100mm TIMBER POSTS WITH 100x37mm SW RUNNERS (2NO.), AND 100x25mm THICK FEATHER EDGE SAWN BOARDS WITH 20mm LAP TO BOARDS (TIMBER TREATMENT-ALL TIMBERS TO RECEIVE PRESERVATIVE STAIN FINISH AS NOTE). BOTTOM EDGE OF BOARDS TO BE SET 50mm CLEAR OF FINISHED GROUND LEVEL. ALL FIXINGS TO BE GALVANISED MILD TIMBER POSTS TO BE TAKEN DOWN 600mm MINIMUM AND ENCASED CENTRALLY IN 450x450x600mm DEEP CONCRETE LAID 100mm BELOW GROUND LEVEL. ALL FENCING TO BE SITE ASSEMBLED.

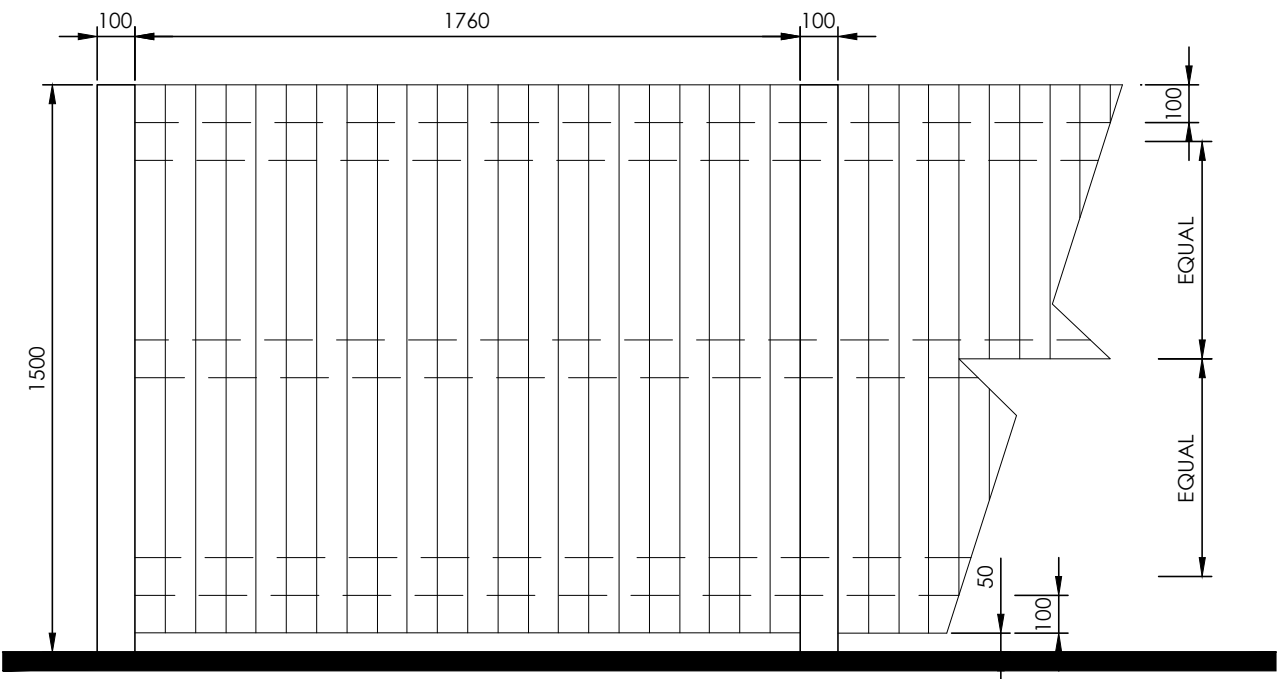

SF7 FEATHER EDGE BOARDED TIMBER SCREEN @ 1:20  
100x100mm TIMBER POSTS WITH 100x37mm SW RUNNERS (2NO.), AND 100x25mm THICK FEATHER EDGE SAWN BOARDS WITH 20mm LAP TO BOARDS (TIMBER TREATMENT-ALL TIMBERS TO RECEIVE PRESERVATIVE STAIN FINISH AS NOTE). BOTTOM EDGE OF BOARDS TO BE SET 50mm CLEAR OF FINISHED GROUND LEVEL. ALL FIXINGS TO BE GALVANISED MILD TIMBER POSTS TO BE TAKEN DOWN 600mm MINIMUM AND ENCASED CENTRALLY IN 450x450x600mm DEEP CONCRETE LAID 100mm BELOW GROUND LEVEL. ALL FENCING TO BE SITE ASSEMBLED.

|   |          |        |         |                                                                                       |   |
|---|----------|--------|---------|---------------------------------------------------------------------------------------|---|
| P1   | 10.03.26 | JB     | SN      | First issue.                                                                          |   |
| rev   | date     | issued | checked | description                                                                           |   |
| Hade Edge                                                                                               |          |        |         |                                                                                       |   |
| Boundary Treatment Details<br>(SITE A)                                                                  |          |        |         |                                                                                       |   |
| title:<br>Dunford Road,<br>Hade Edge                                                                    |          |        |         |  |   |
| client:<br>Jones Homes                                                                                  |          |        |         | scale:<br>1:20@A3                                                                     | Niemen Architects<br>Deck 2, The Waterscape<br>42 Leeds & Bradford Road<br>Kirkstall, Leeds, LS5 3EG<br>T: 0113 239 5400<br>office@niemen.co.uk |
| client ref: job ref: originator: zone: level: type: role: drawing no:<br>0005-015-NIE-XX-XX-DR-A-PL_131 |          |        |         |                                                                                       | revision<br>P1   |

DO NOT SCALE - ALL DIMENSIONS & LEVELS TO BE CHECKED ON SITE - THIS DRAWINGS IS COPYRIGHT

Planning

subject to accurate measured survey  
subject to structural review