

FRONT ELEVATION


REAR ELEVATION

SIDE ELEVATION



SIDE ELEVATION

1

HENLEY 'M' 2025 AREAS	
Ground Floor	78.50m²
First Floor	94.97 m²
Total	173.47 m² (1867 ft²)
Bedroom 1	17.25 m²
Bedroom 2	14.50 m²
Bedroom 3	12.15 m²
Bedroom 4	11.50 m²
Bedroom 5	10.50 m²
Storage Requirement 3.5m²	
Under stairs	1.00m²
AC	0.50m²
Store	0.85m²
Bed1 Built in (1.43m² - 0.72m²)	0.71m²
Bed3 Built in (1.43m² - 0.72m²)	0.71m²
Total =	3.77m²

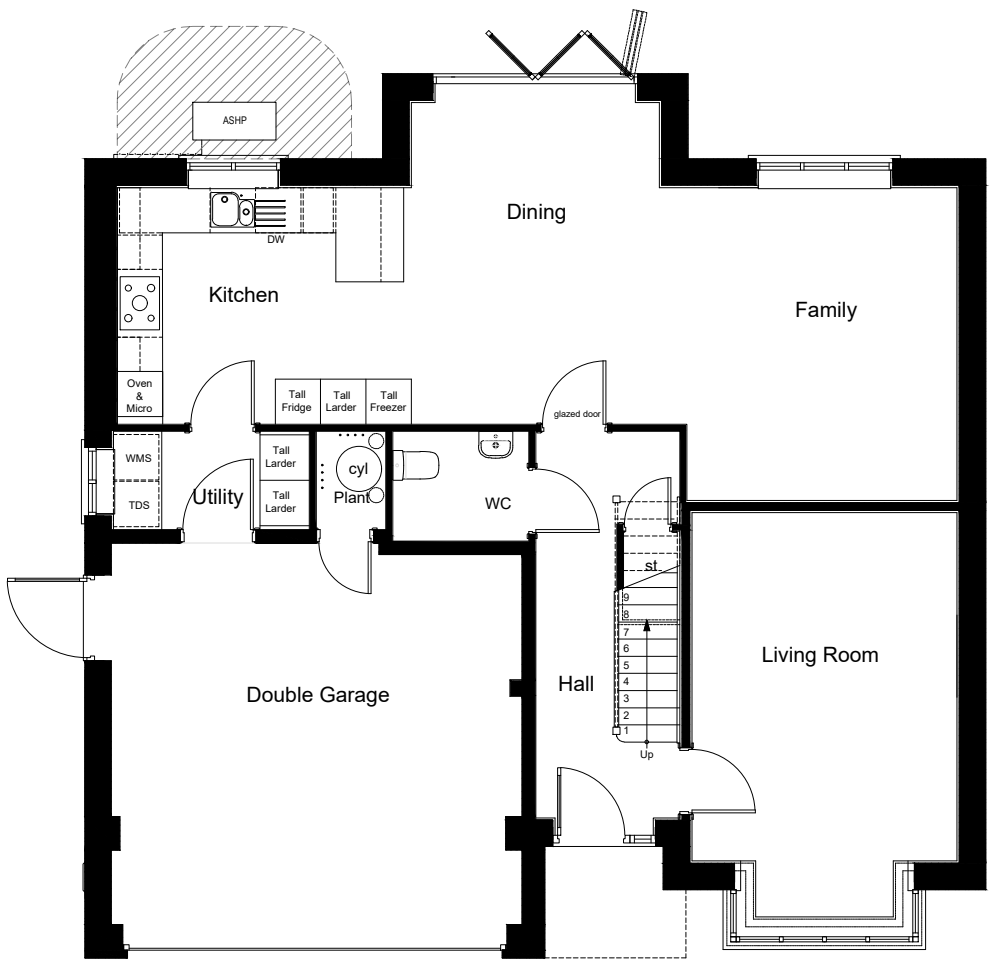

Ground Floor
Scale: 1:100

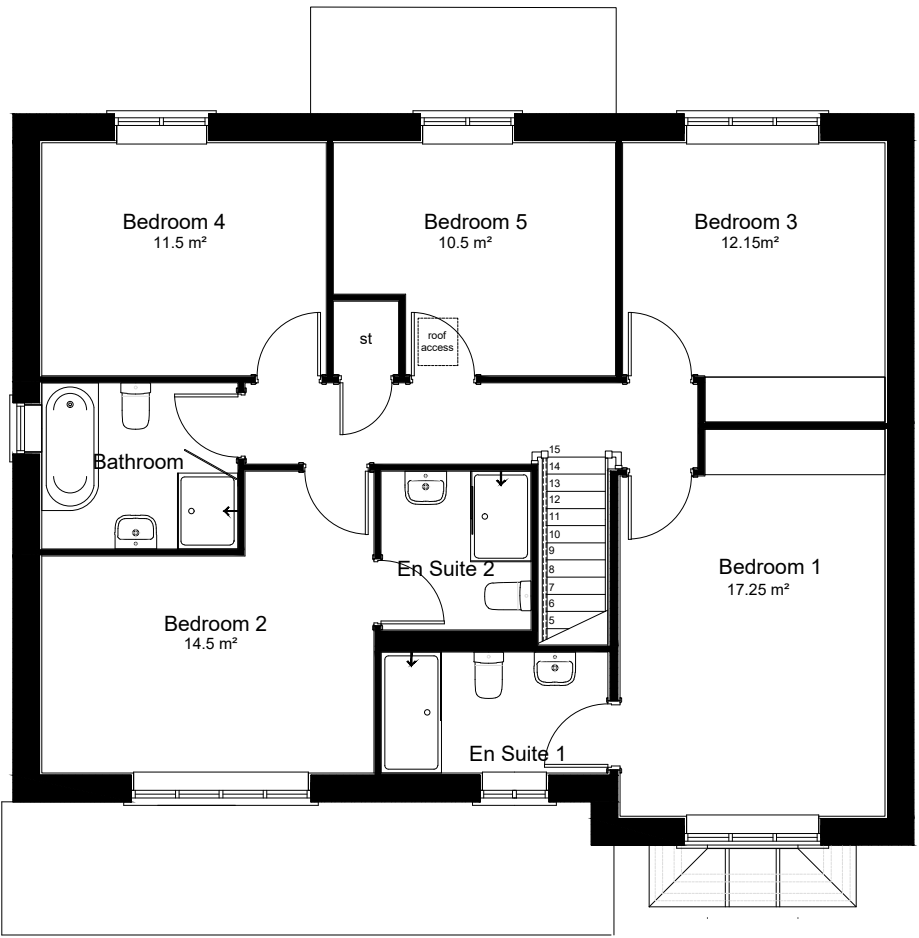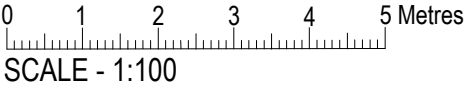

First Floor
Scale: 1:100

Planning

P1 13.03.26 JB SN First issue.

DO NOT SCALE - ALL DIMENSIONS & LEVELS TO BE CHECKED ON SITE - THIS DRAWINGS IS COPYRIGHT