

Notes

This drawing has been prepared for the purpose of obtaining Planning and/or Building Regulations Approval. Its suitability for other purposes without additional supplementary details and calculations cannot be guaranteed. All dimensions shall be checked on site, any discrepancies are to be reported to the designer before work commences.

Use only Imperial dimensions.


All dimensions (except heights) are in Imperial units. Details, calculations, or structural forms to be provided by the Structural Engineer.

This drawing is not to be copied or used by a third party without written permission.

— Indicates existing footprint: 230m²

Proposed footprint: 630m²

Advised ball strike net, as advised in coordination with Sport England and ECB

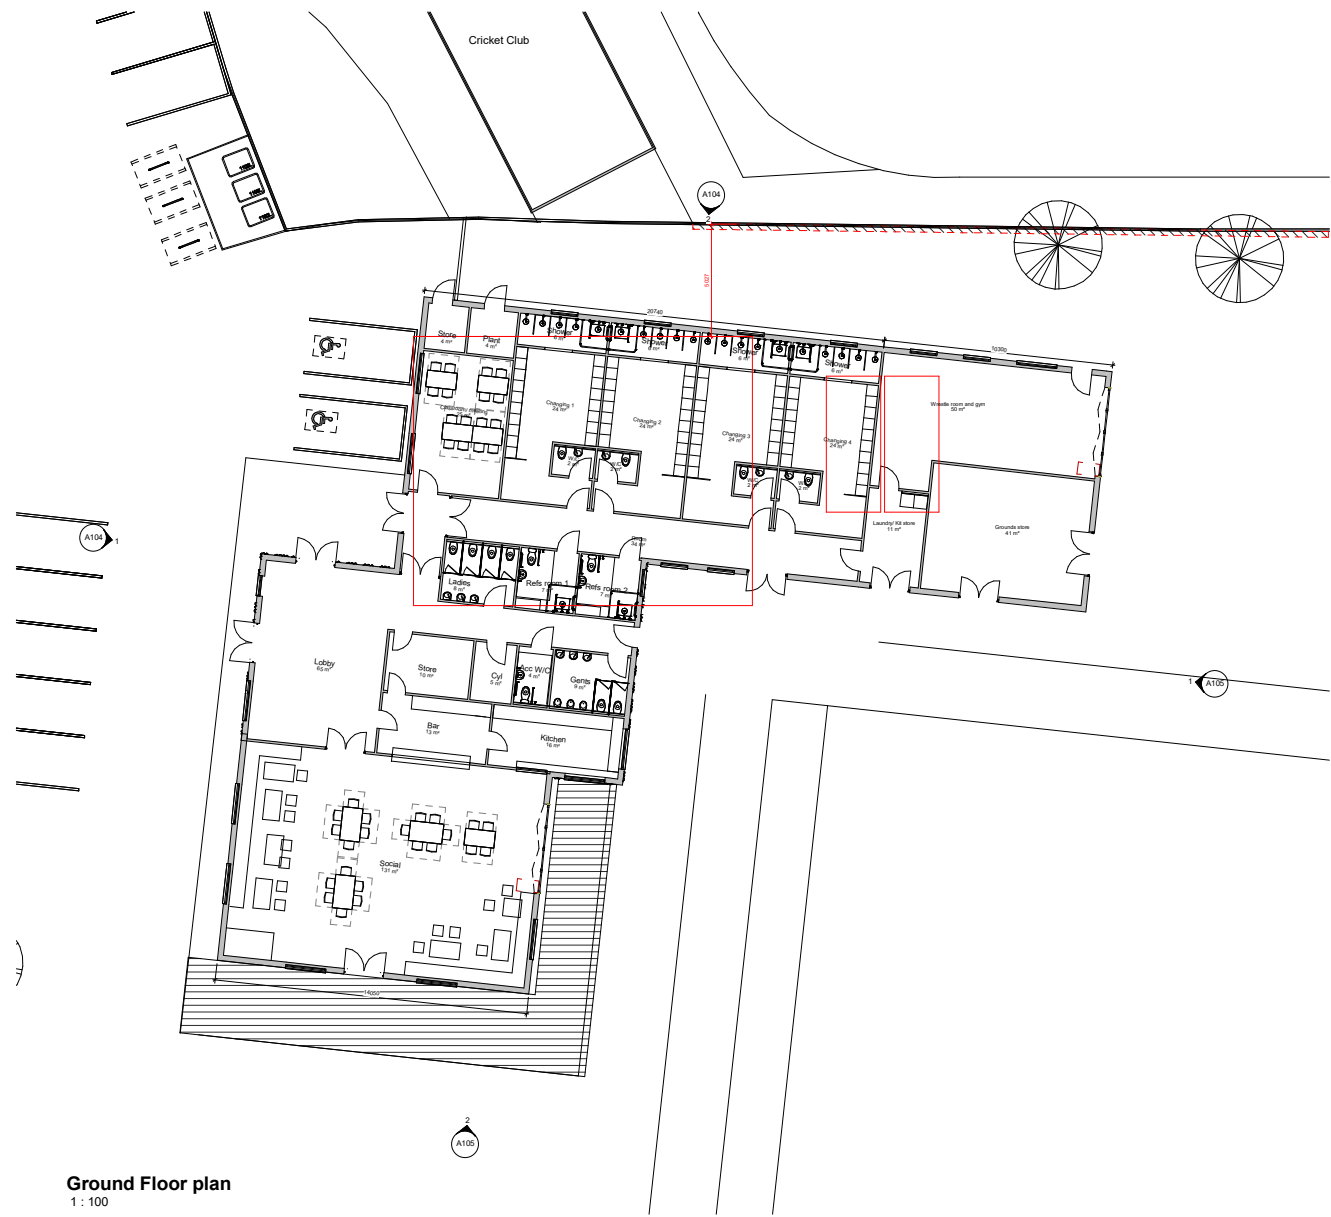

Ground Floor plan
1:100

4	10/06/26			Planning Issue
3	23/11/25			Updates after pre planning
2	24/02/25			Update to internal comments
1	29/01/25			Final Issue
Rev	Date	By	Chk	Description

Project Title
Hall Bower Rugby Club
Client
Newsome Panthers ARLFC

Drawing Title
Ground Floor Plan

Drawing No.
A102

Drawn By	Revision
RD	4
Scale	
As @ A1	
Indicated	

