



Avie Consulting Limited
6 Killingbeck Court
Killingbeck Office Village
Killingbeck Drive, Leeds, LS14 6FD

File: P4734 - Network Calcs Attenuation Tank.pfd
Network: Storm Network
Jake Curtis
11/06/2026

Page 1

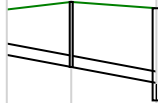
Node Name	RE1	S01	S02	Tank	S03	CE	XMH
A4 drawing Hor Scale 1500 Ver Scale 100 Datum (m) 96.000							
	1.00	1.001	1.00	1.00	1.1		
	150r	150mm	150r	150r	2.22		
	80.0	21.0	108.108	81			
	104.300	104.655	103.187	102.500	101.517	101.215	100.665
Link Name							
Section Type							
Slope (1:X)							
Cover Level (m)							
Invert Level (m)							
Length (m)							



Avie Consulting Limited
6 Killingbeck Court
Killingbeck Office Village
Killingbeck Drive, Leeds, LS14 6FD

File: P4734 - Network Calcs Attenuation Tank.pfd
Network: Storm Network
Jake Curtis
11/06/2026

Page 2

Node Name	RE2	S03	S04
A4 drawing Hor Scale 1500 Ver Scale 100 Datum (m) 95.000			
	Link Name	2.000	2.001
	Section Type	150m	150mm
	Slope (1:X)	80.0	80.0
	Cover Level (m)	101.600 101.600	101.700 101.700
Invert Level (m)	101.000 100.840 100.840 100.629	101.617	
Length (m)	12.78	16.895	

