




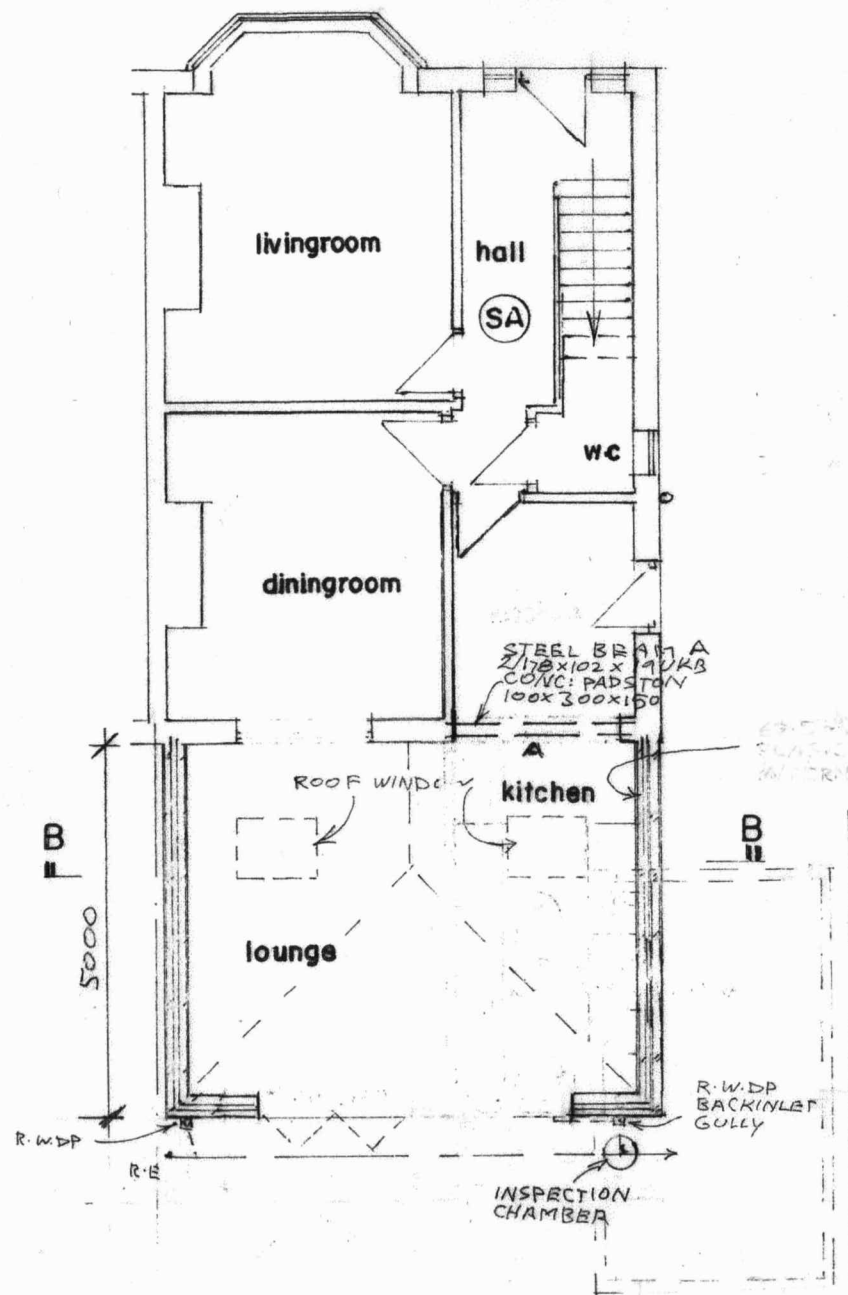


GROUND FLOOR PLAN
(EXISTING)

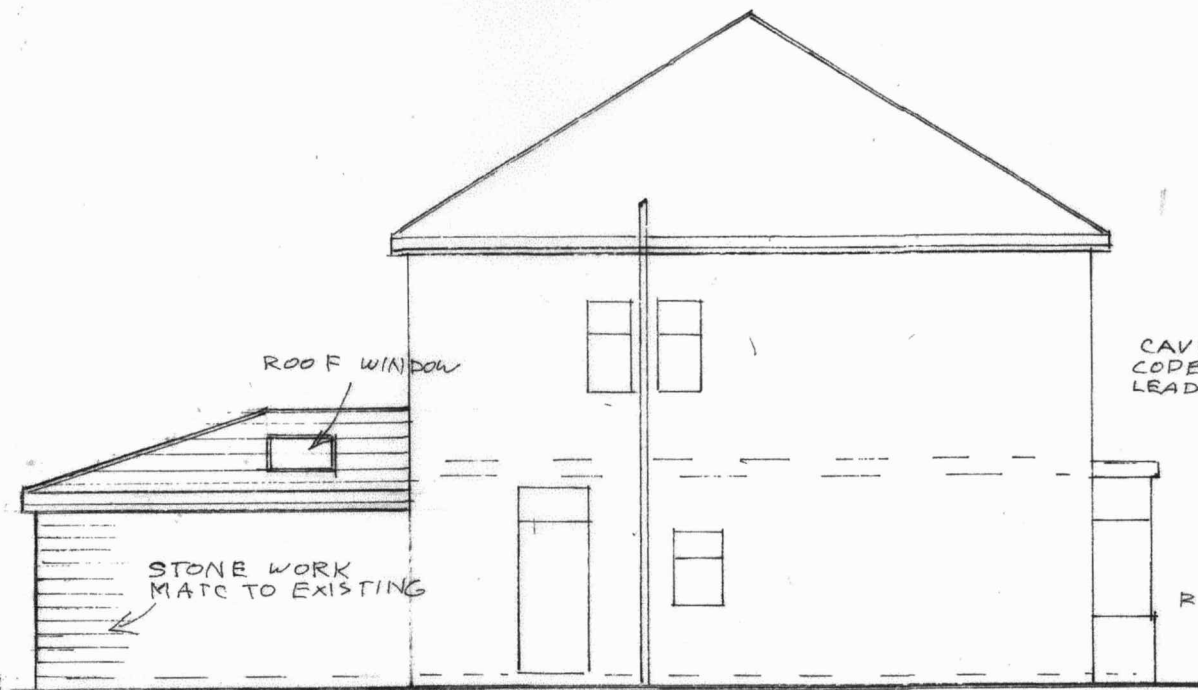


SIDE ELEVATION
(EXISTING)

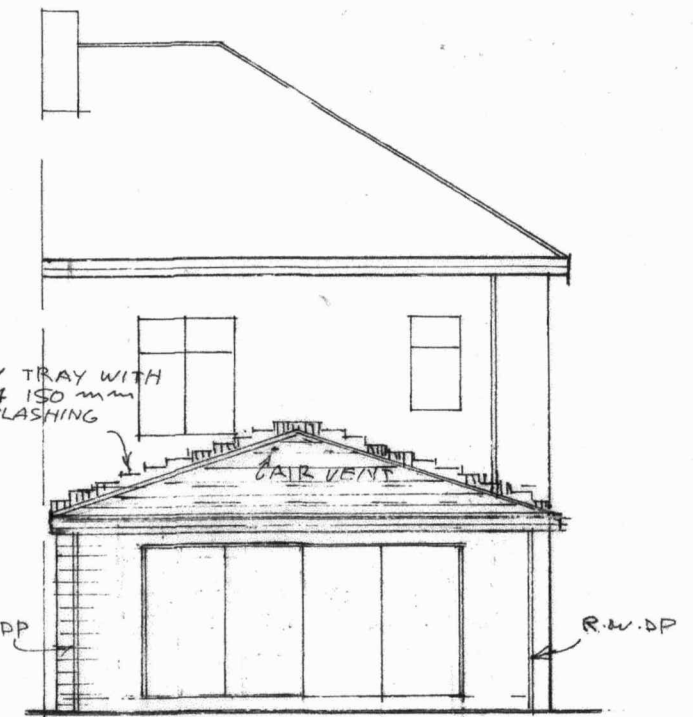


REAR ELEVATION
(EXISTING)

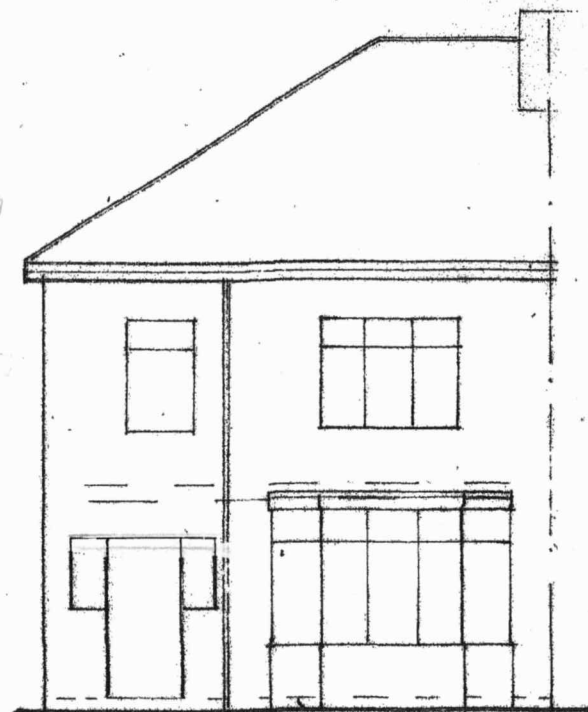

FRONT ELEVATION
(EXISTING)

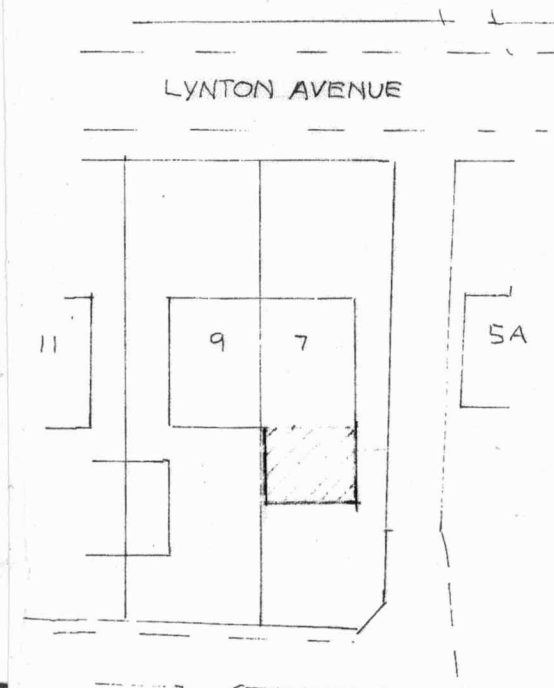

SITE PLAN SCALE 1:500
(EXISTING)

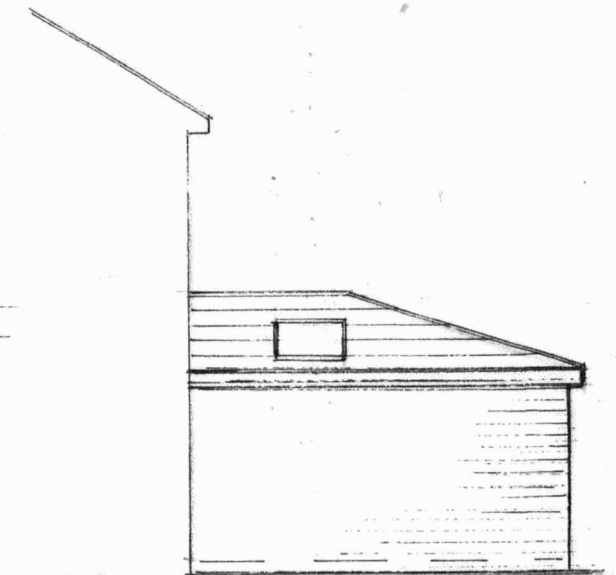

SIDE ELEVATION
(EXISTING)

BUILDING DESIGN SERVICES
M. FAROOQ
418 Bury Road Rochdale OL11 5EU.
Tel: 01706 712231 Mob: 07967605763

PROPOSED SINGLE STOREY SIDE EXTENSION AT 7 LYNTON AVENUE HUDDERSFIELD HD1 4EX

For: Mr MOHAMMED DANYAAL ISHAQ

Plan Scale 1:100
Elevation Scale 1:100

2308 /1