




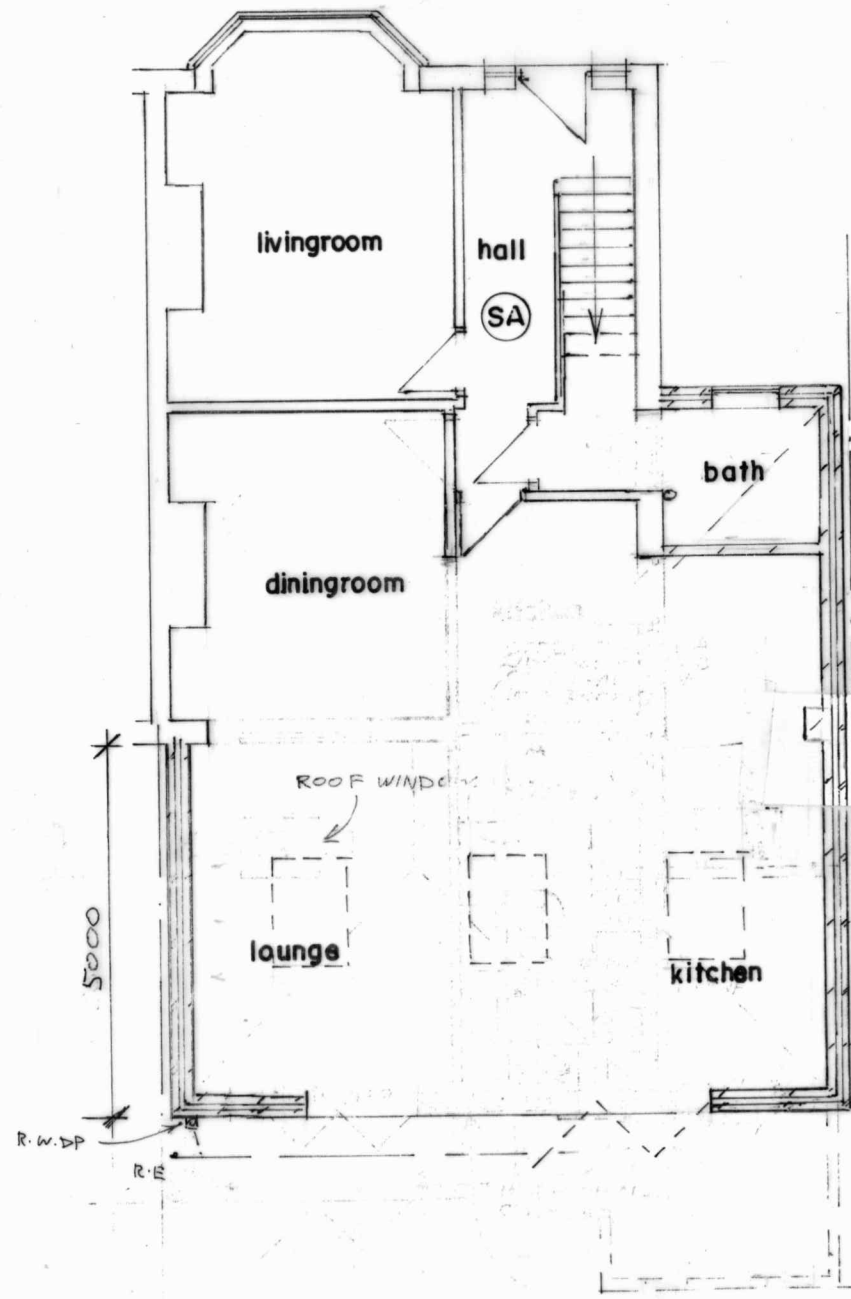


GROUND FLOOR PLAN
(PROPOSED)

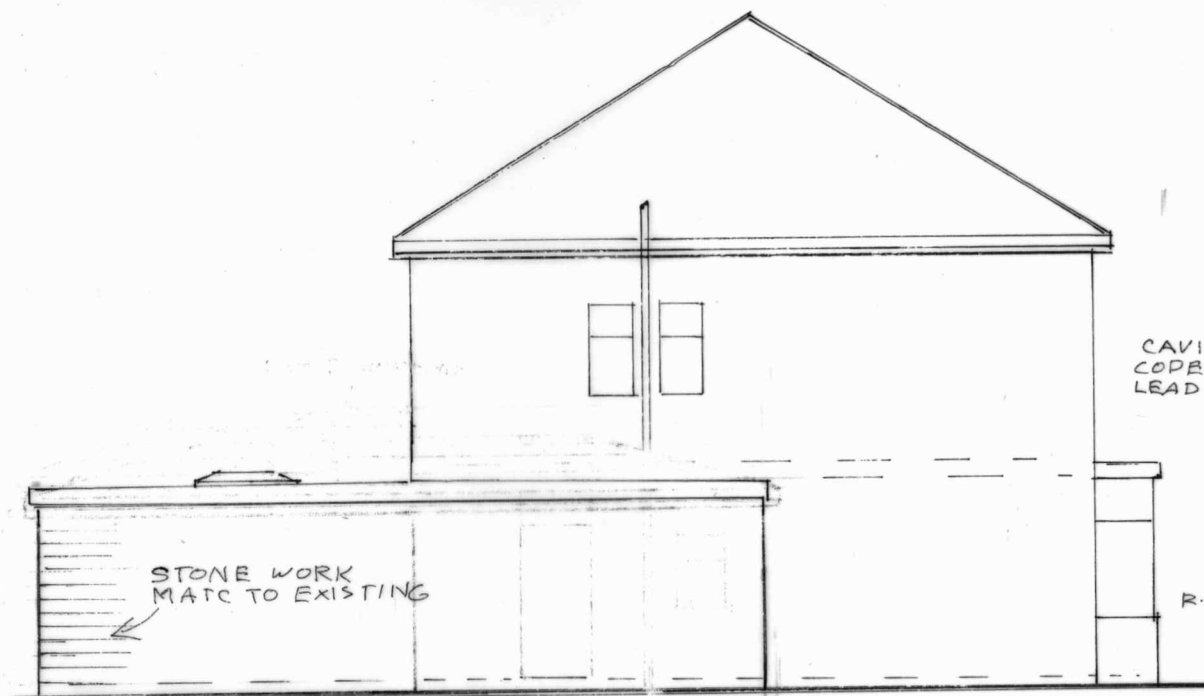

SIDE ELEVATION
(PROPOSED)

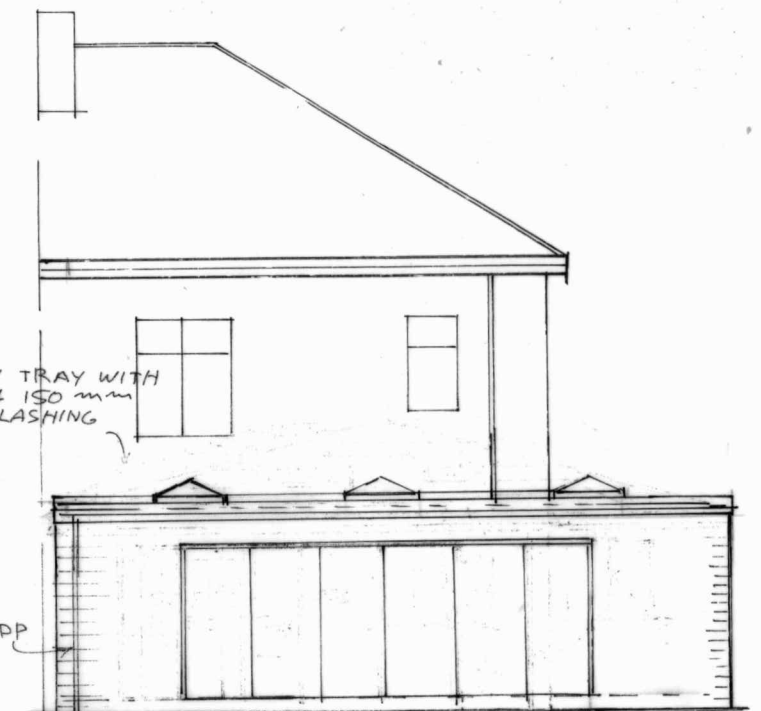


REAR ELEVATION
(PROPOSED)

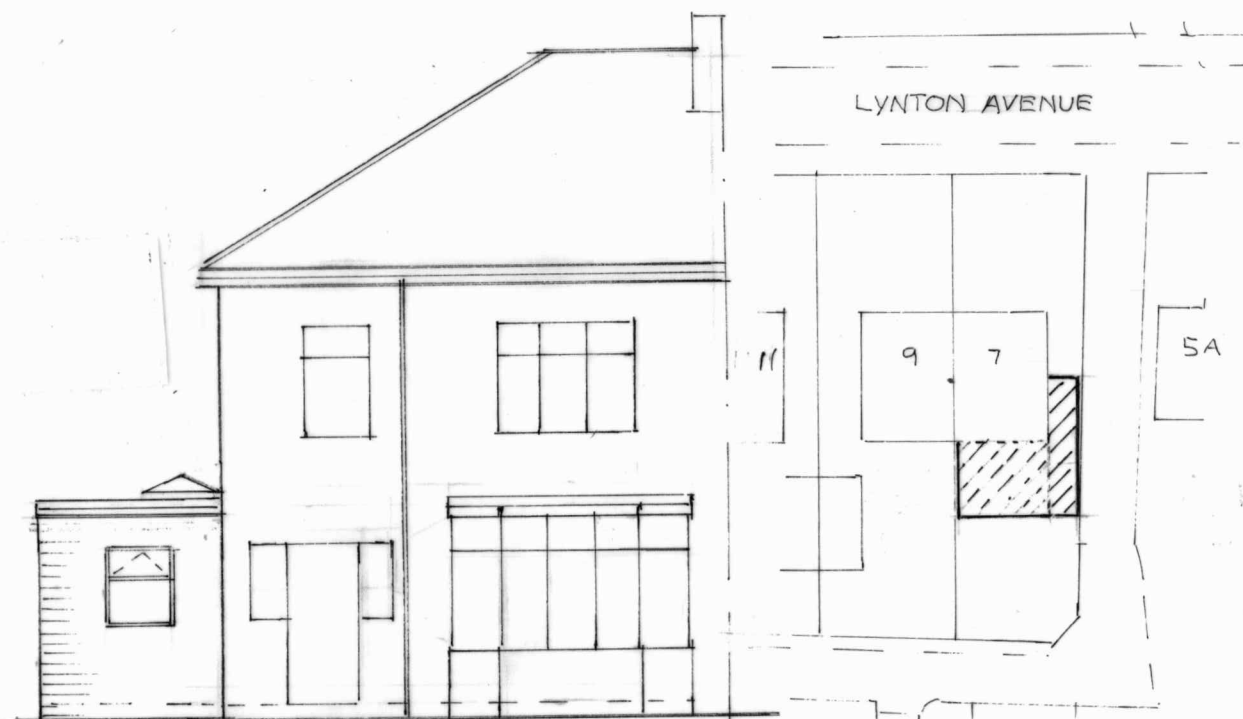

FRONT ELEVATION
(PROPOSED)

SITE PLAN SCALE 1:500
(PROPOSED)

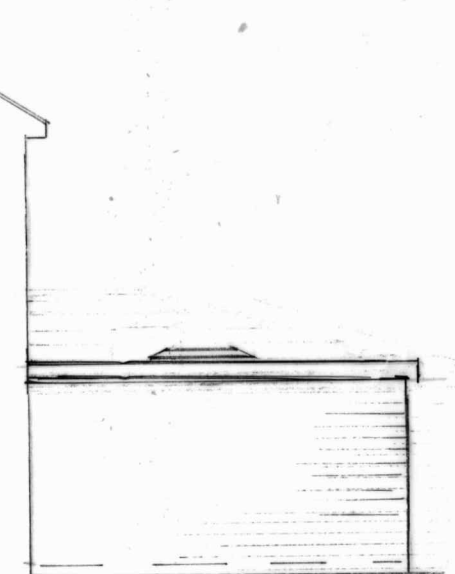

SIDE ELEVATION
(PROPOSED)

BUILDING DESIGN SERVICES
M. FAROOQ
418 Bury Road Rochdale OL11 5EU.
Tel: 01706 712231 Mob: 07967605763

**PROPOSED SINGLE STOREY SIDE EXTENSION AT
7 LYNTON AVENUE HUDDERSFIELD HD1 4EX**

For: Mr MOHAMMED DANYAAL ISHAQ

Plan	Scale 1:100	2308 / 2
Elevation	Scale 1:100	