




GENERAL NOTES
• To be read with all documents of Pre-Construction Information.
• Drawings only warranted for Construction use after Building Control Plans Check approval, with any conditions discharged.
• Any structure described on this drawings is indicative only.
DIMENSIONS
• Follow figured dimensions only, Do not scale for Construction.
• Dimensions in millimetres, to structure UNO.
• Dimensions for Statutory Approval purposes ONLY, Contractor MUST take site dims for construction & manufacture.
COPYRIGHT
Copyright is the property of Fern Architecture Limited. Liability is owed ONLY the person(s) commissioning, for the purposes issued.

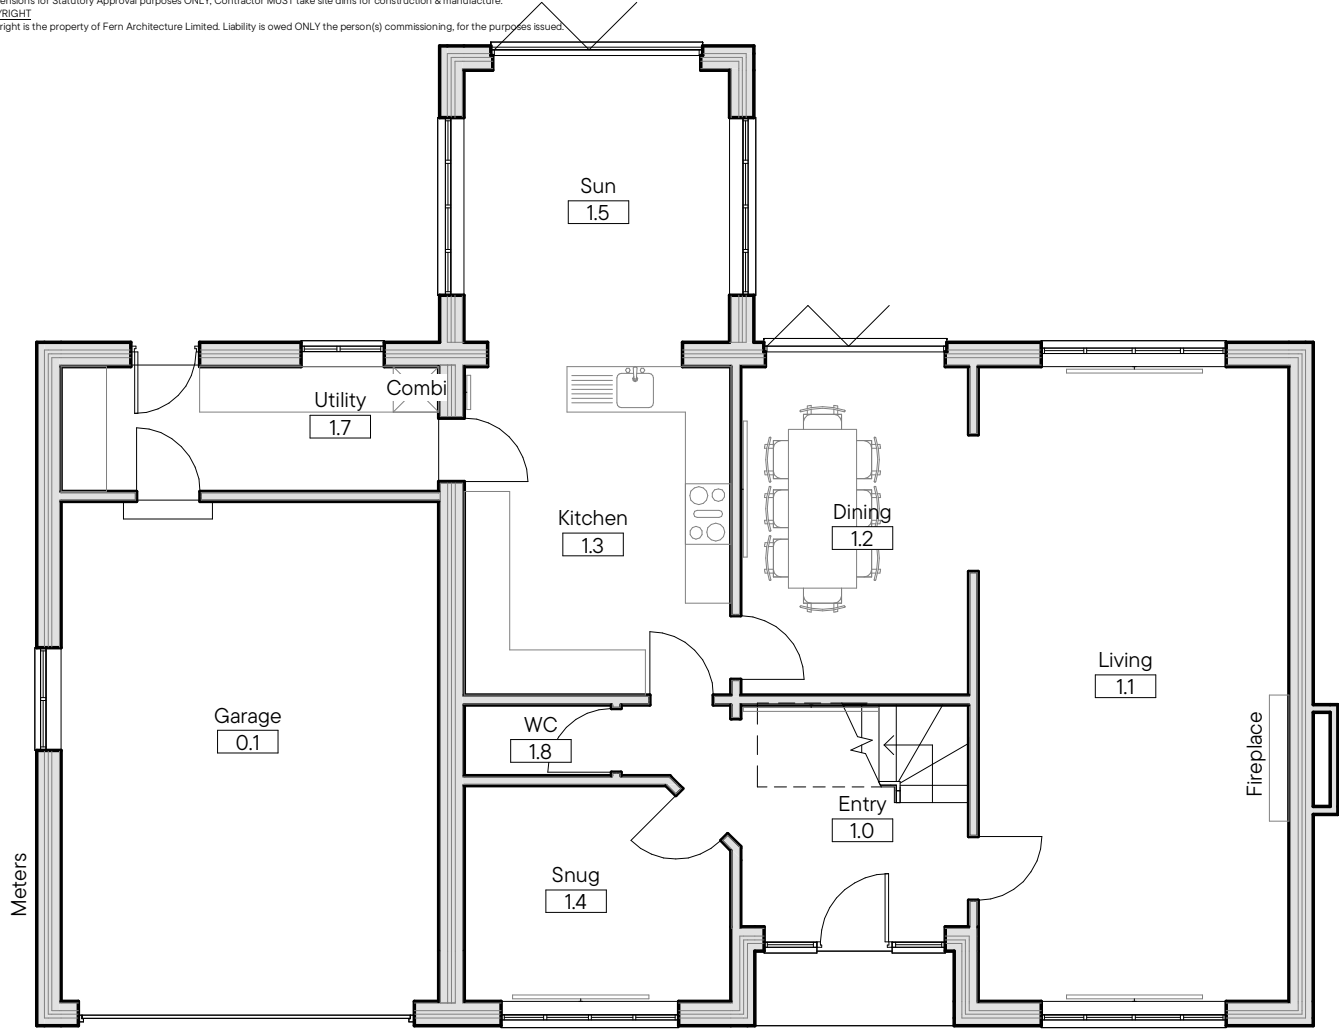

1 1 Ground
1:100

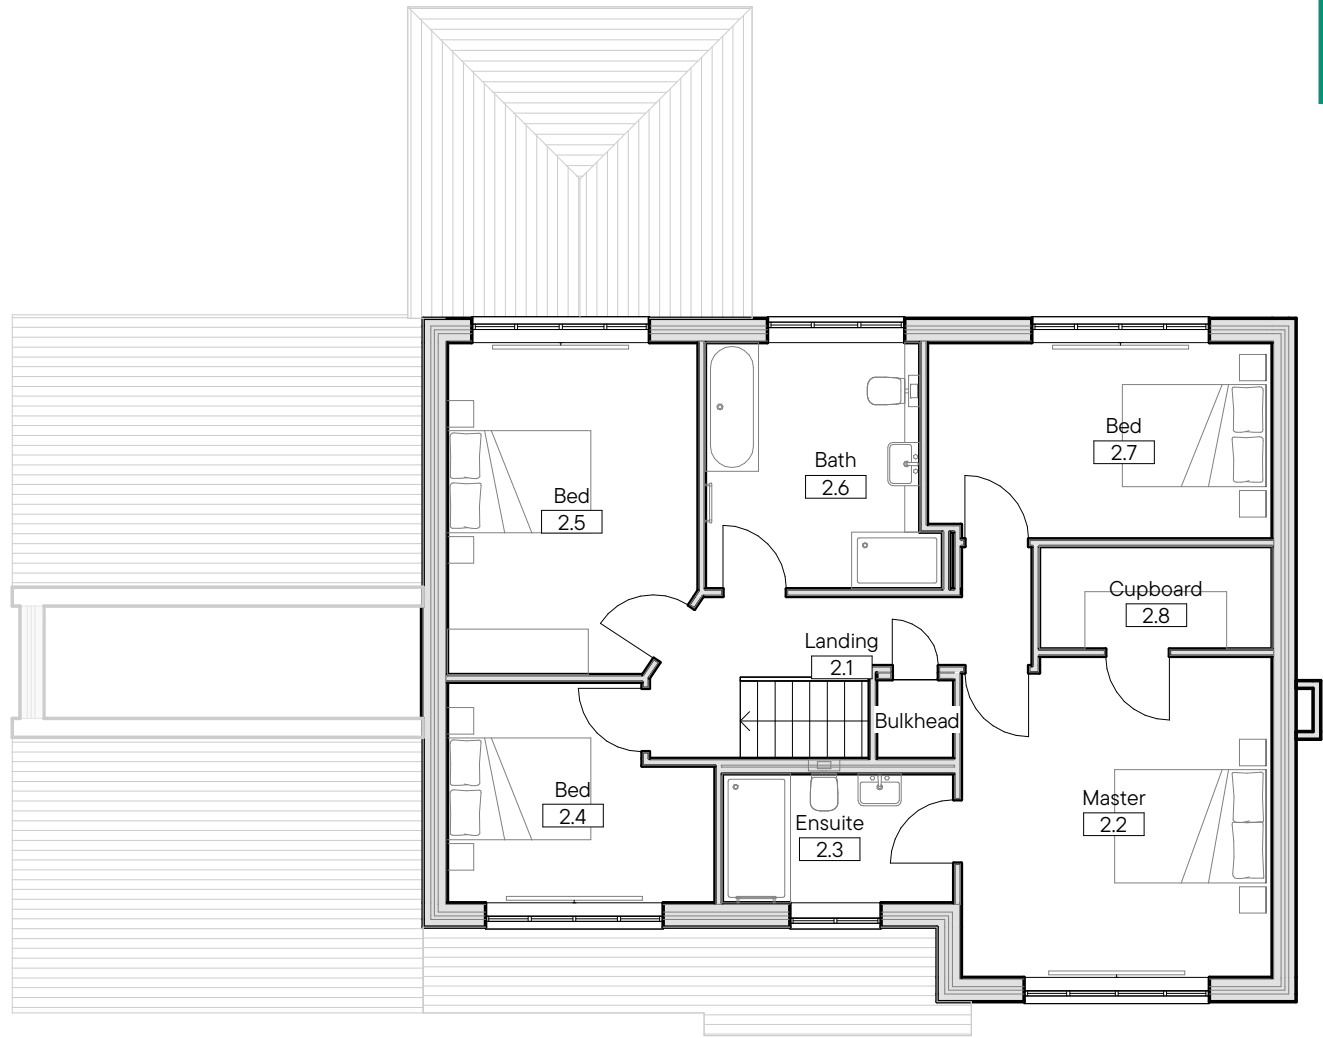

2 2 First
1:100

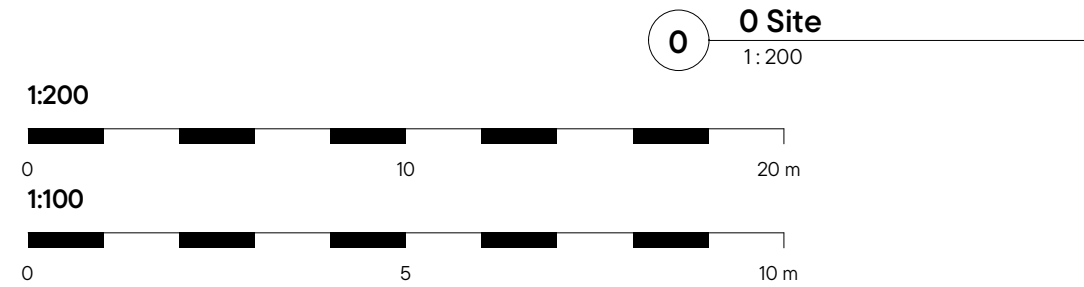

0 0 Site
1:200

Greenton Avenue



Fern
Architect

16 Shaw Gate, Harworth Road
Bradford, BD15 0DQ

07849 816 250

Updated red line

1 29/02/26
Revisions

A26.214b
Harry Illingsworth

46 Greenton Avenue
Cleckheaton
BD19 6DT

WS1 - Survey As indicated
Existing Layouts

1-100