

WOODBURN AVENUE

Chickenley Beck

lough House

Clough Farm

Mitchell Laithes Farm

LONG LANE

82

81

01

02

03

04

05

06

07

22

21

20

19

18

17

16

15

14

13

08

09

10

11

12

13

14

15

16

17

18

19

20

21

24

23

1.5m Deep Grip Trench on east boundary - 1m wide at base, 1:3 side slopes.

SW10 18000 Hydrobrake Restricted to 3.1% CL 46.300 IL 42.262 900BD or 41.550

SW11 Althon Headwall IL 40.750 1110

Proposed Retaining Wall acting as barrier for water leaving site


2 no. Hay Bales to be placed in ditch prior to outfall to act as silt control and prevent debris entering the watercourse downstream. In extreme rain events contractor to provide silt buster also. Outlet prior to hydrobrake 900 to have trash screen to catch debris and to be monitored and cleaned regularly.

ELEVATION	SPACING
1.000	10.000
2.000	20.000
3.000	30.000
4.000	40.000
5.000	50.000
6.000	60.000
7.000	70.000
8.000	80.000
9.000	90.000
10.000	100.000

This drawing is copyright of DART Engineers Ltd and must not be copied or reproduced in any way without written consent.
DO NOT SCALE OFF THIS DRAWING

Status Preliminary

No.	Revision	Date	Drwn

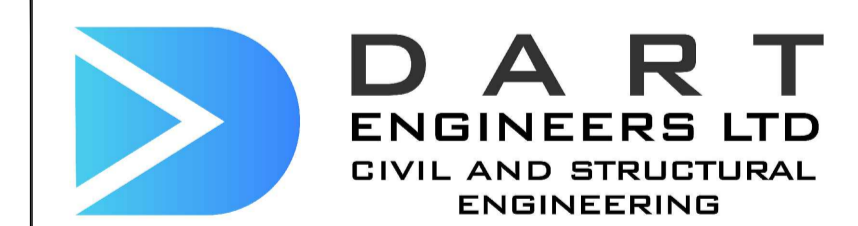

CONTACT e: andy@dart-engineers.com e: robt@dart-engineers.com m: 07725281902 w: www.dart-engineers.com

CLIENT WORDSWORTH PROPERTIES

PROJECT LONG LANE

DRAWING TITLE Temporary Drainage

Drawn	Chkd	AD	Date	Scale
RT	AD		JAN 24	1/250
Sheet Size	Drawing No.		Revision	
A1	23590-DR-C-0102		P2	