


STATION CO-ORDINATES			
Reference	East	North	Elevation
ST01	425881.506	420007.477	50.83
ST02	425648.764	420435.178	50.23
ST03	425720.810	420412.883	51.03
ST04	425771.523	420428.803	44.83

This drawing is copyright of DART Engineers Ltd and must not be copied or reproduced in any way without written consent.

DO NOT SCALE OFF THIS DRAWING

Status Preliminary			
No.	Revision	Date	Drwn

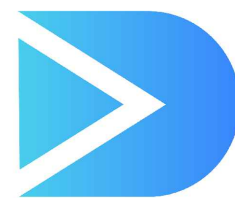

DART
ENGINEERS LTD
CIVIL AND STRUCTURAL
ENGINEERING

CONTACT
e: andy@dart-engineers.com
e: robt@dart-engineers.com
m: 07725281902
w: www.dart-engineers.com

CLIENT
WORDSWORTH PROPERTIES

PROJECT
LONG LANE

DRAWING TITLE
Temporary Drainage

Drawn	Chkd	Date	Scale
RT	AD	JAN 24	1/250
Sheet Size	Drawing No.	Revision	
A1	23590-DR-C-0102	P4	