


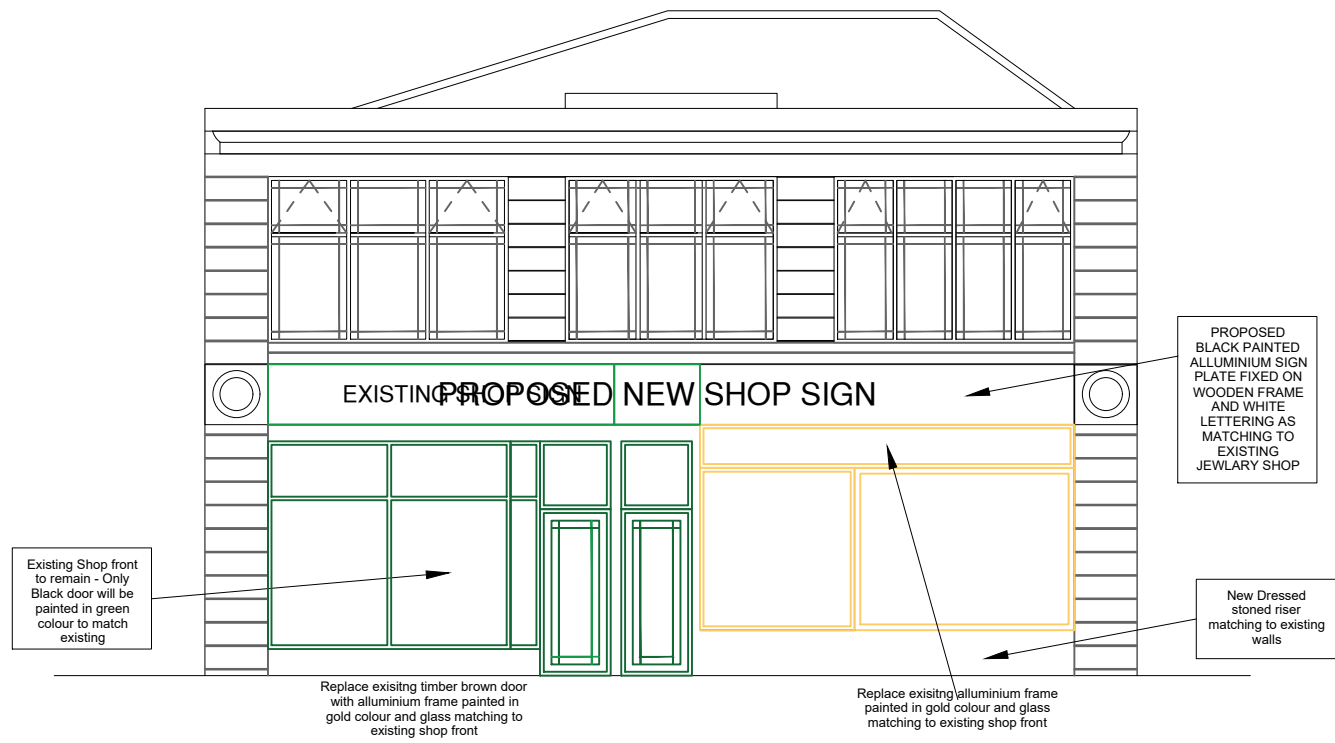

PROPOSED FRONT ELEVATION



EXISTING FRONT ELEVATION

NOTES

This drawing is subject to a detailed building and site survey, therefore no guarantee of its accuracy can be given.
This drawing has been draughted in accordance with the clients design requirements.
All areas are approximate and are subject to a detailed building and site survey and further design development.
All dimensions should be checked prior to commencement of construction on site. Measurements should not be taken off the drawing.

C	Re-Submission.	15.06.26
B	Amended to planning officers email.	22/03/26
A	Planning Sub	26/10/25
Rev	Revision	Date

JOB
PROPOSED INTERNAL ALTERATION, CONVERSION OF TWO SHOPS TO ONE SHOP AT GROUND FLOOR WITH NEW SHOP FRONTS AND TWO NUMBER OF APARTMENTS AT FIRST FLOOR WITH SIDE ENTRY DOOR AND REPLACEMENT OF SIDE ELEVATION WINDOWS WITH NEW WINDOWS.

ADDRESS 25-27 FOUNDRY STREET DEWSBURY WF13 1QW MR MATEEN AHMED			
DATE	SCALE	SHEET	JOB NO
29.04.25	1:100	2@A3	