


GENERAL NOTES


THIS GENERAL ARRANGEMENT DRAWING HAS BEEN PREPARED FROM TOPOGRAPHICAL SURVEY AND ORDNANCE SURVEY INFORMATION. THIS DRAWING IS PURELY FOR INFORMATION PURPOSES ONLY INCLUDING A FORMAL PLANNING APPLICATION TO KIRKLEES COUNCIL

DO NOT SCALE FROM THIS DRAWING AND USE THE FIGURED DIMENSIONS ONLY. ALL FIGURED DIMENSIONS ARE TO BE CHECKED AND VERIFIED ON SITE PRIOR TO COMMENCEMENT OF ANY WORKS AND THE DESIGNER IS TO BE NOTIFIED OF ANY DISCREPANCIES IMMEDIATELY.


FOR FURTHER INFORMATION, REFER TO OTHER SUPPORTING DOCUMENTATION INCLUDING ECOLOGY, HIGHWAYS, GEOTECHNICAL ETC.

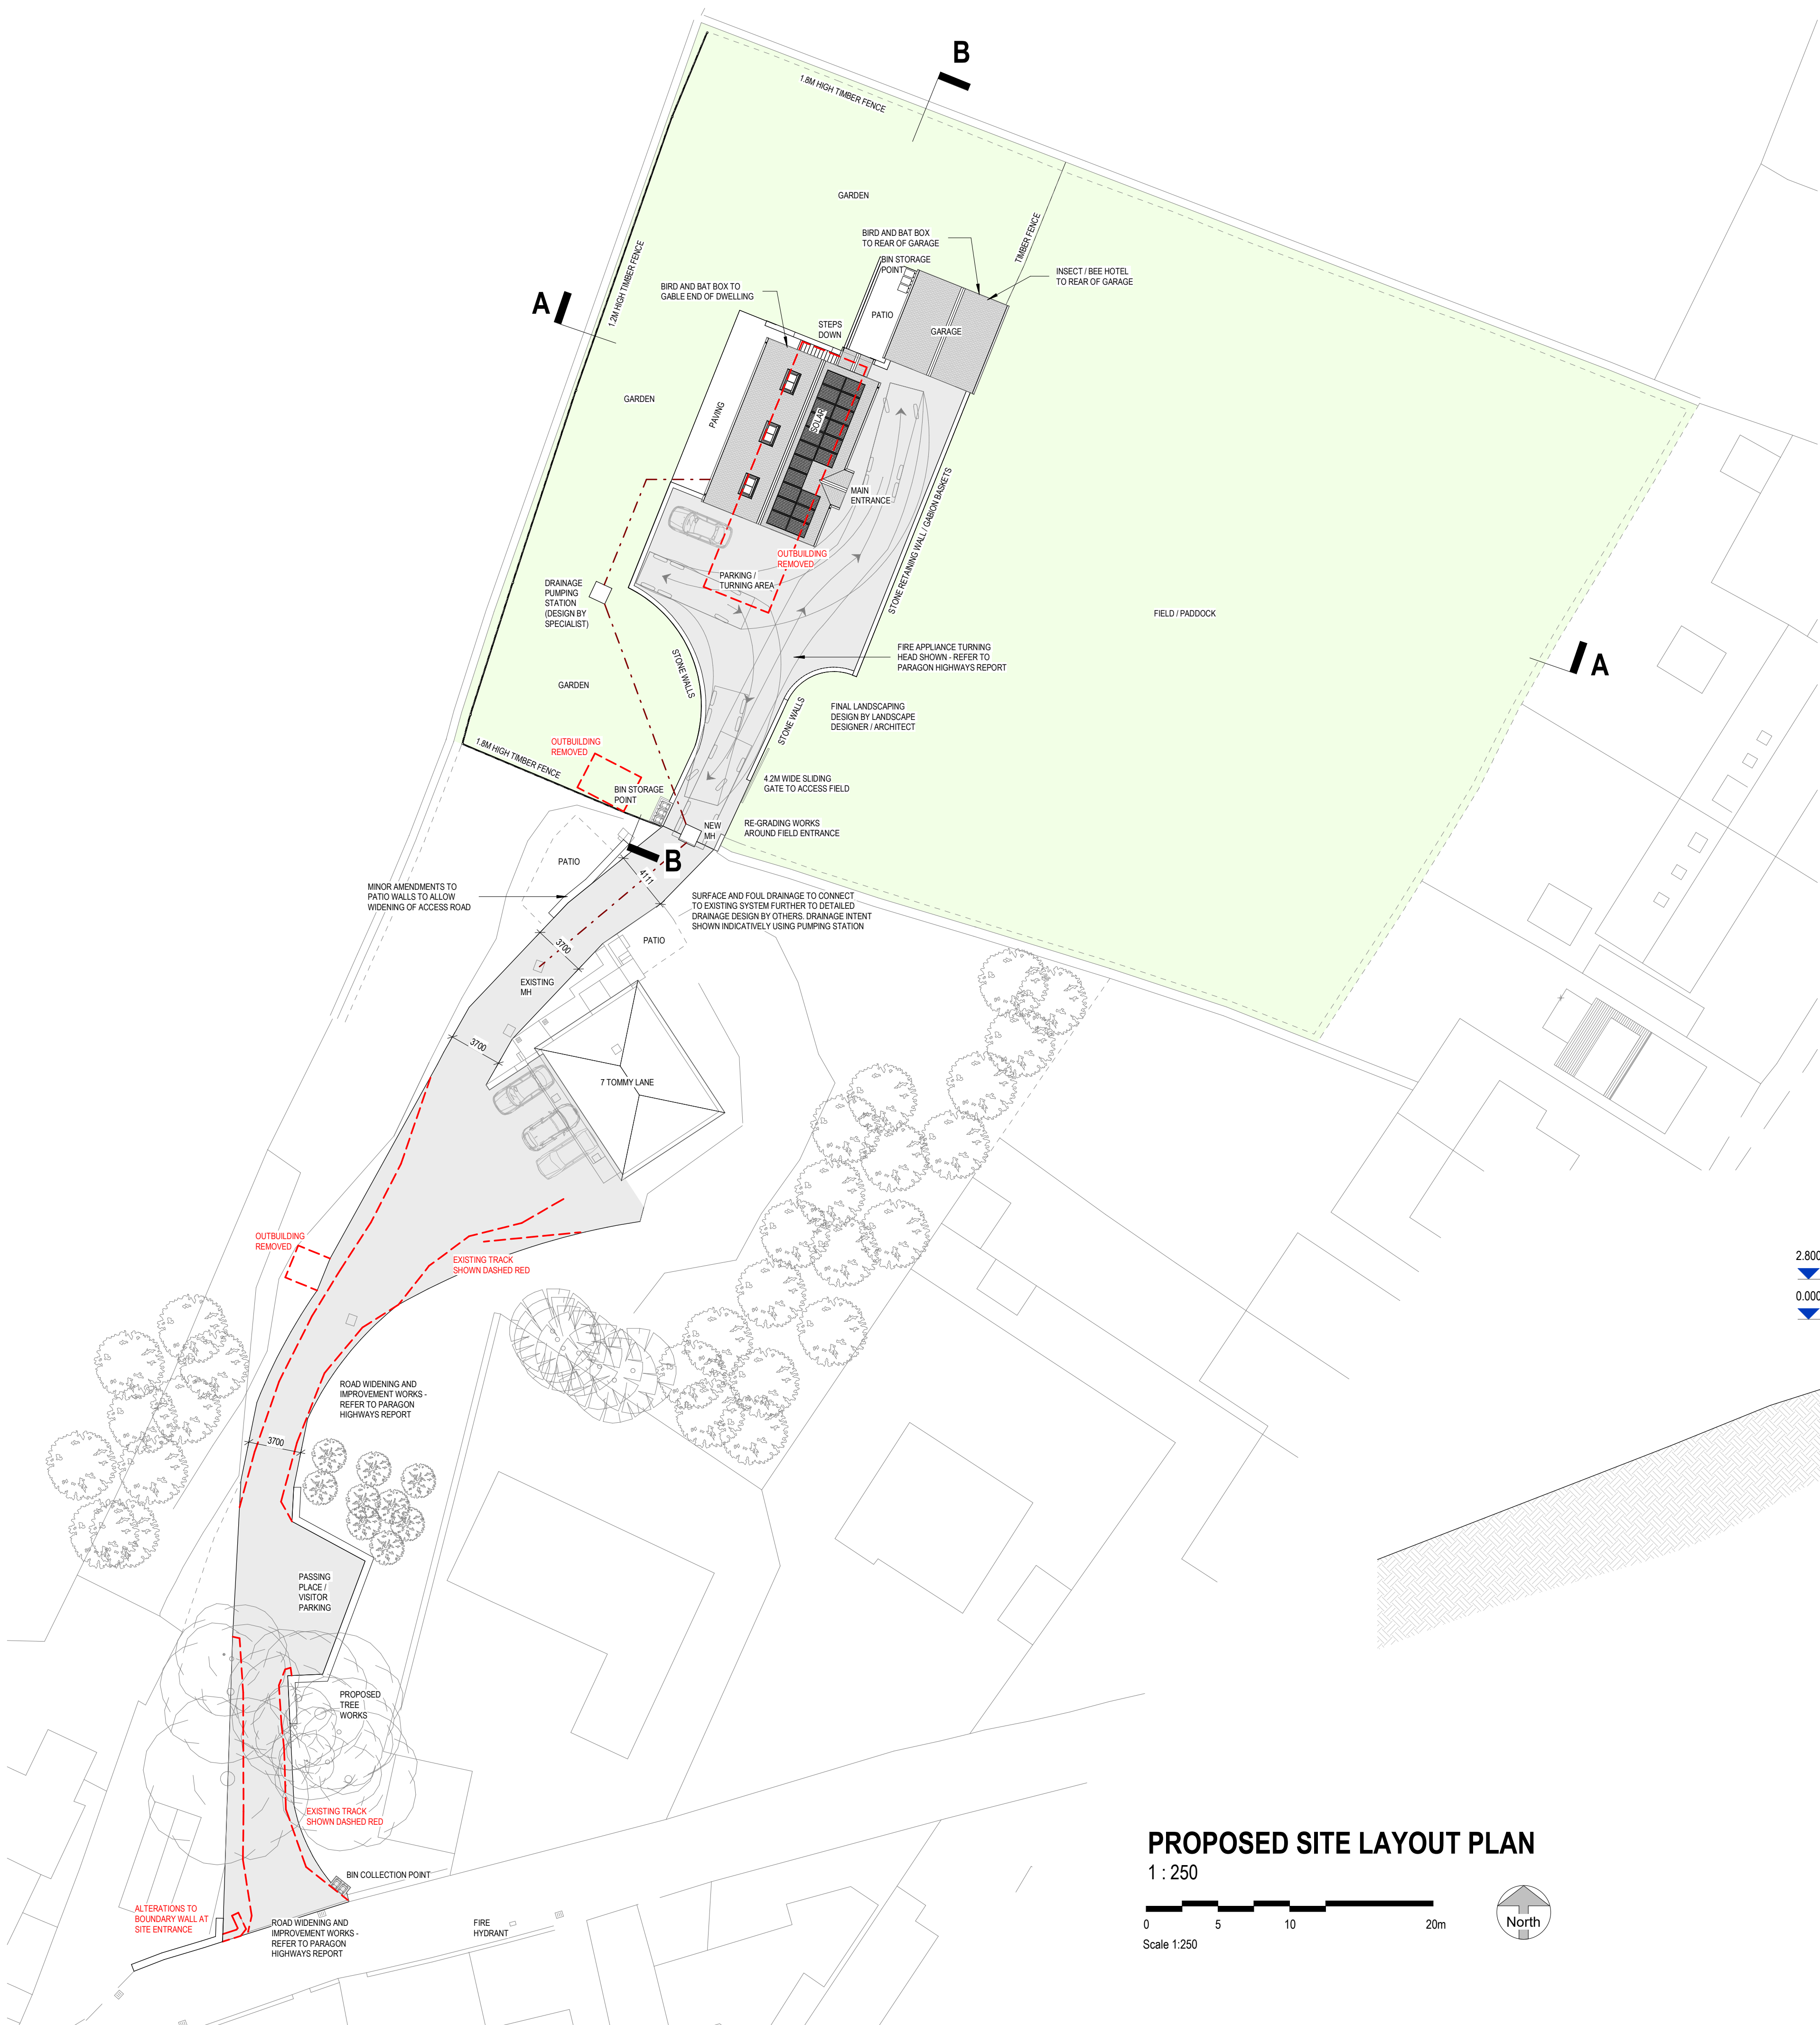

PROPOSED SITE LAYOUT PLAN
1 : 250

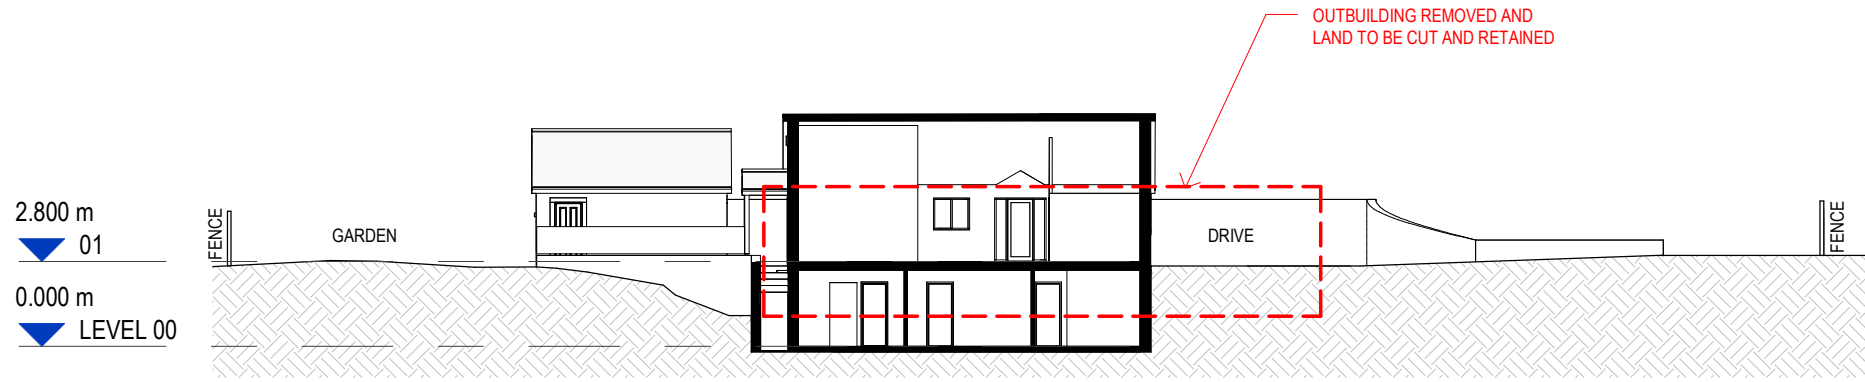

SITE SECTION B-B
1 : 250

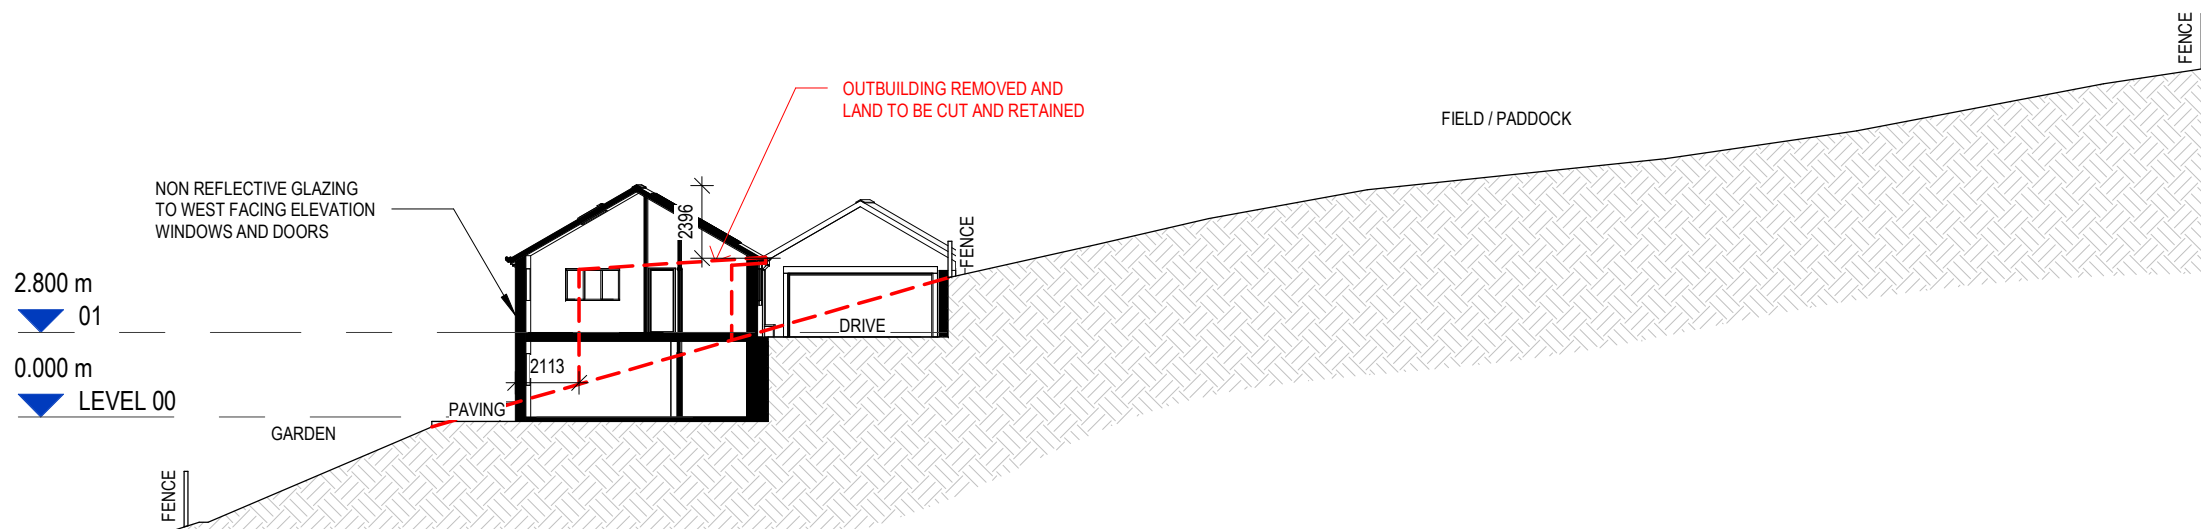

SITE SECTION A-A
1 : 250

P03	PLANNING ISSUE	JH	20.06.26
P02	ADDITIONAL INFORMATION ADDED	JH	29.04.26
P01	FIRST ISSUE FOR REVIEW & COMMENT	JH	18.04.26

REVISION	DESCRIPTION	BY	DATE
----------	-------------	----	------

Project:

PROPOSED DEMOLITION OF STABLE BLOCK
AND ERECTION OF DETACHED DWELLING
WITHIN THE GROUNDS OF 7 TOMMY LANE

Address:

7 TOMMY LANE, LINTHWAITE
HUDDERSFIELD, HD7 5SQ

Client:

MR & MRS ROGER & WENDY DYSON

Drawing Title:

SITE LAYOUT PLAN & SECTION AS PROPOSED

Project No: 2507	Drawing No: 0201	Revision: P03
Date: 01/10/25	Scale: As indicated @ A1	Drawn By: JH

Drawing Status: **PRELIMINARY**

This drawing has been prepared specifically for the purpose of obtaining Planning and/or Building Regulations Approval. Its suitability for other purposes without additional supplementary details and specifications cannot be guaranteed. Only figured dimensions are to be used and all stated dimensions are to be checked on site with any discrepancies being reported to the architectural consultant. This drawing together with the design is the property & copyright of the architectural consultant and must not be reproduced without prior permission.