



SOUTH FACING ELEVATION

EAST FACING ELEVATION



WEST FACING ELEVATION

NORTH FACING ELEVATION



BLOCK PLAN AT 1:500

NOTES

This drawing has been prepared specifically for the purpose of obtaining Planning and/or Building Regulations Approval. Its suitability for other purposes without additional supplementary details and specifications cannot be guaranteed.

All dimensions are to be checked on site, any discrepancies are to be reported to the designer before work commences. Use only figured dimensions.

All structural components shown are indicative only. Details / calculations of structural members are to be provided by the Structural Engineer.

This drawing is not to be copied or divulged to a third party without written permission.




Revisions		
P01	Preliminary Issue	09.05.26
P02	Client Amendments	10.06.26
R03	Updated following comments	15.06.26
R04	Client amendments	22.06.26


Project:
Extensions & Alterations
at 1 High Green
Lepton
Huddersfield
for Helen Larnach
Proposed Plans, Elevations and Block Plan

Purpose of issue: PLANNING

Drawn DRH
Date May 2026
Scales 1:100 @ A2
Drawing No. 2619-0301-R04

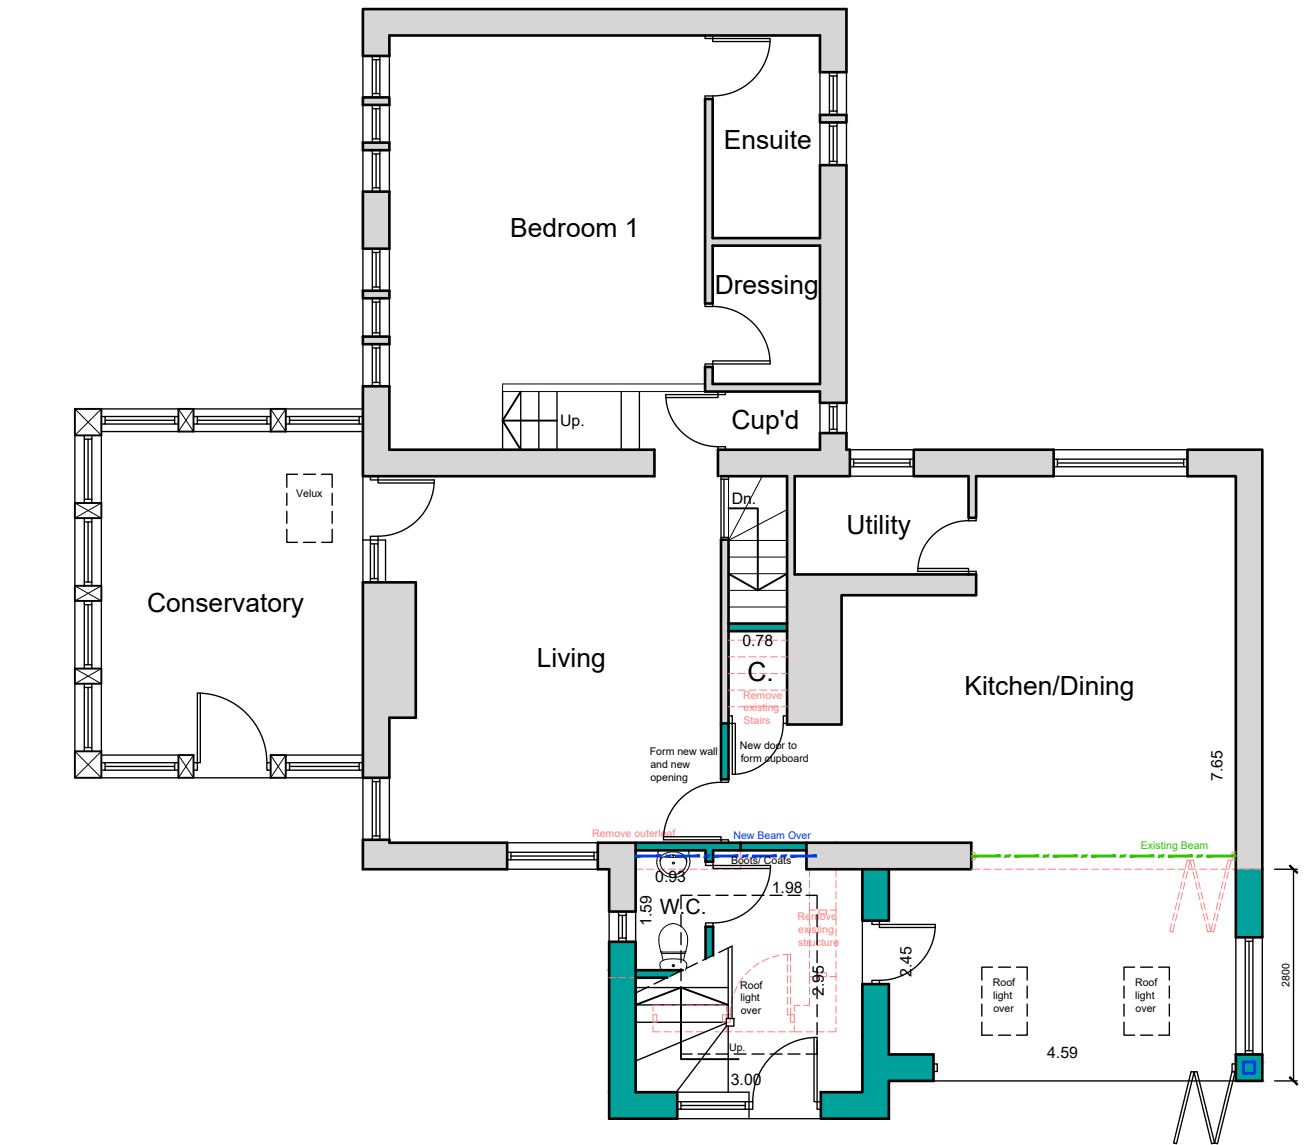

GROUND FLOOR PLAN

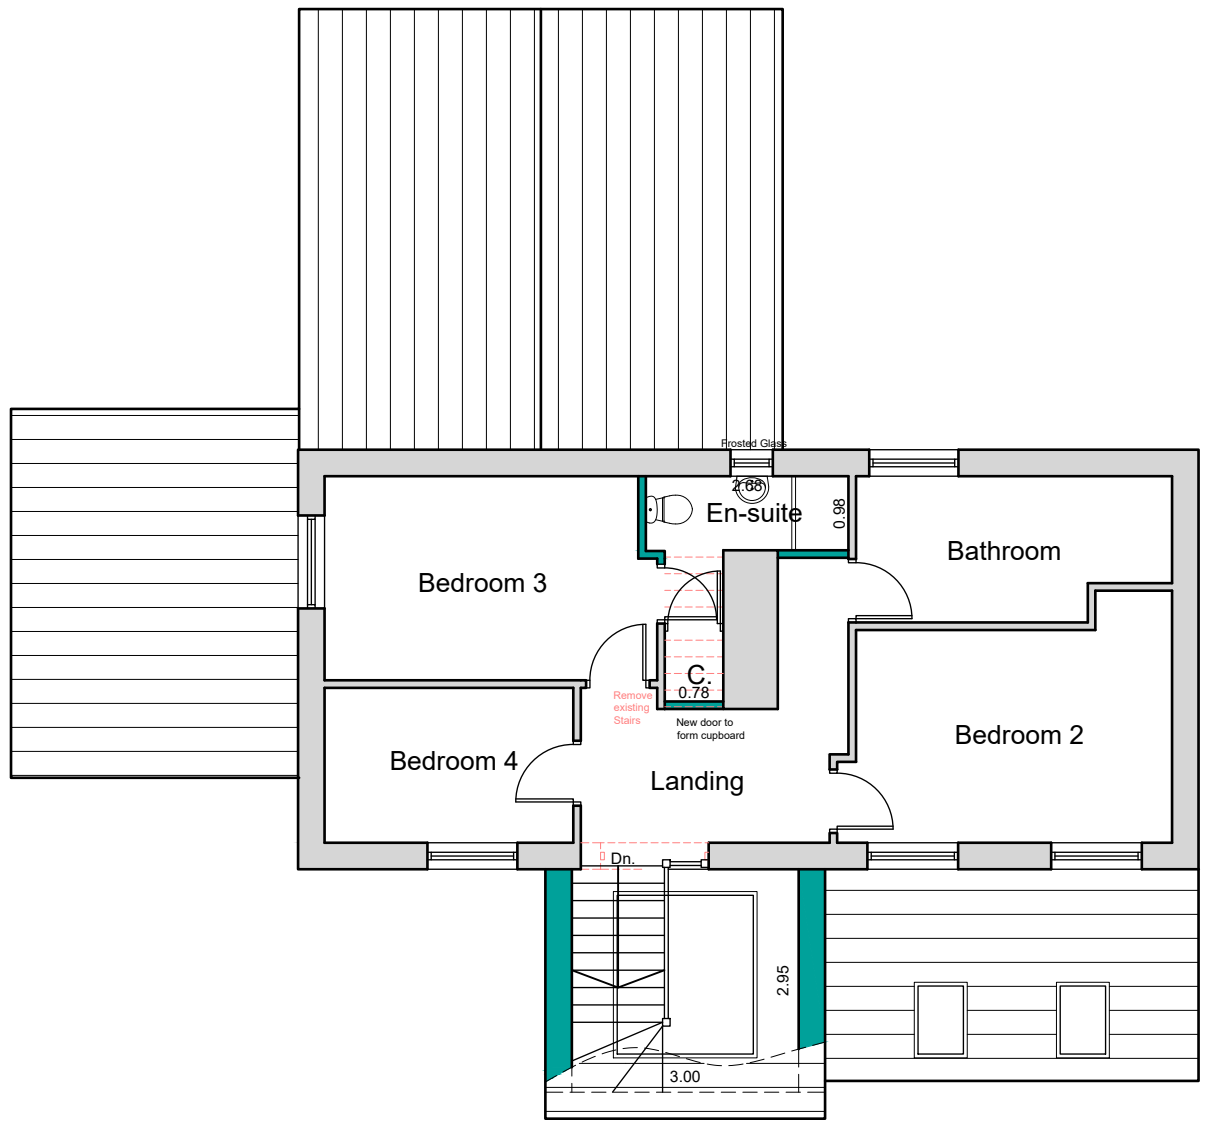

FIRST FLOOR PLAN

Key:	
---	Existing Beams
---	Proposed beams
---	Removed Structure
---	Existing Walls
---	Proposed Walls