
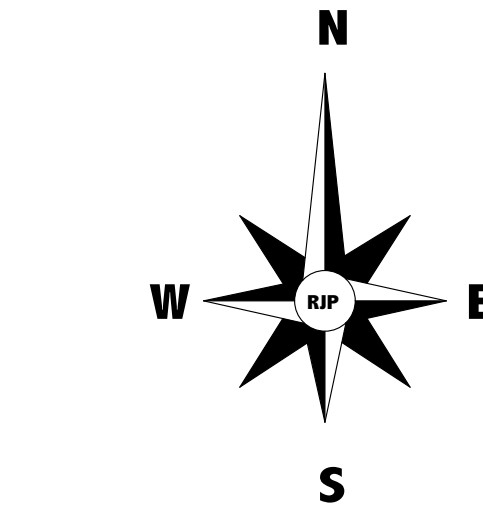


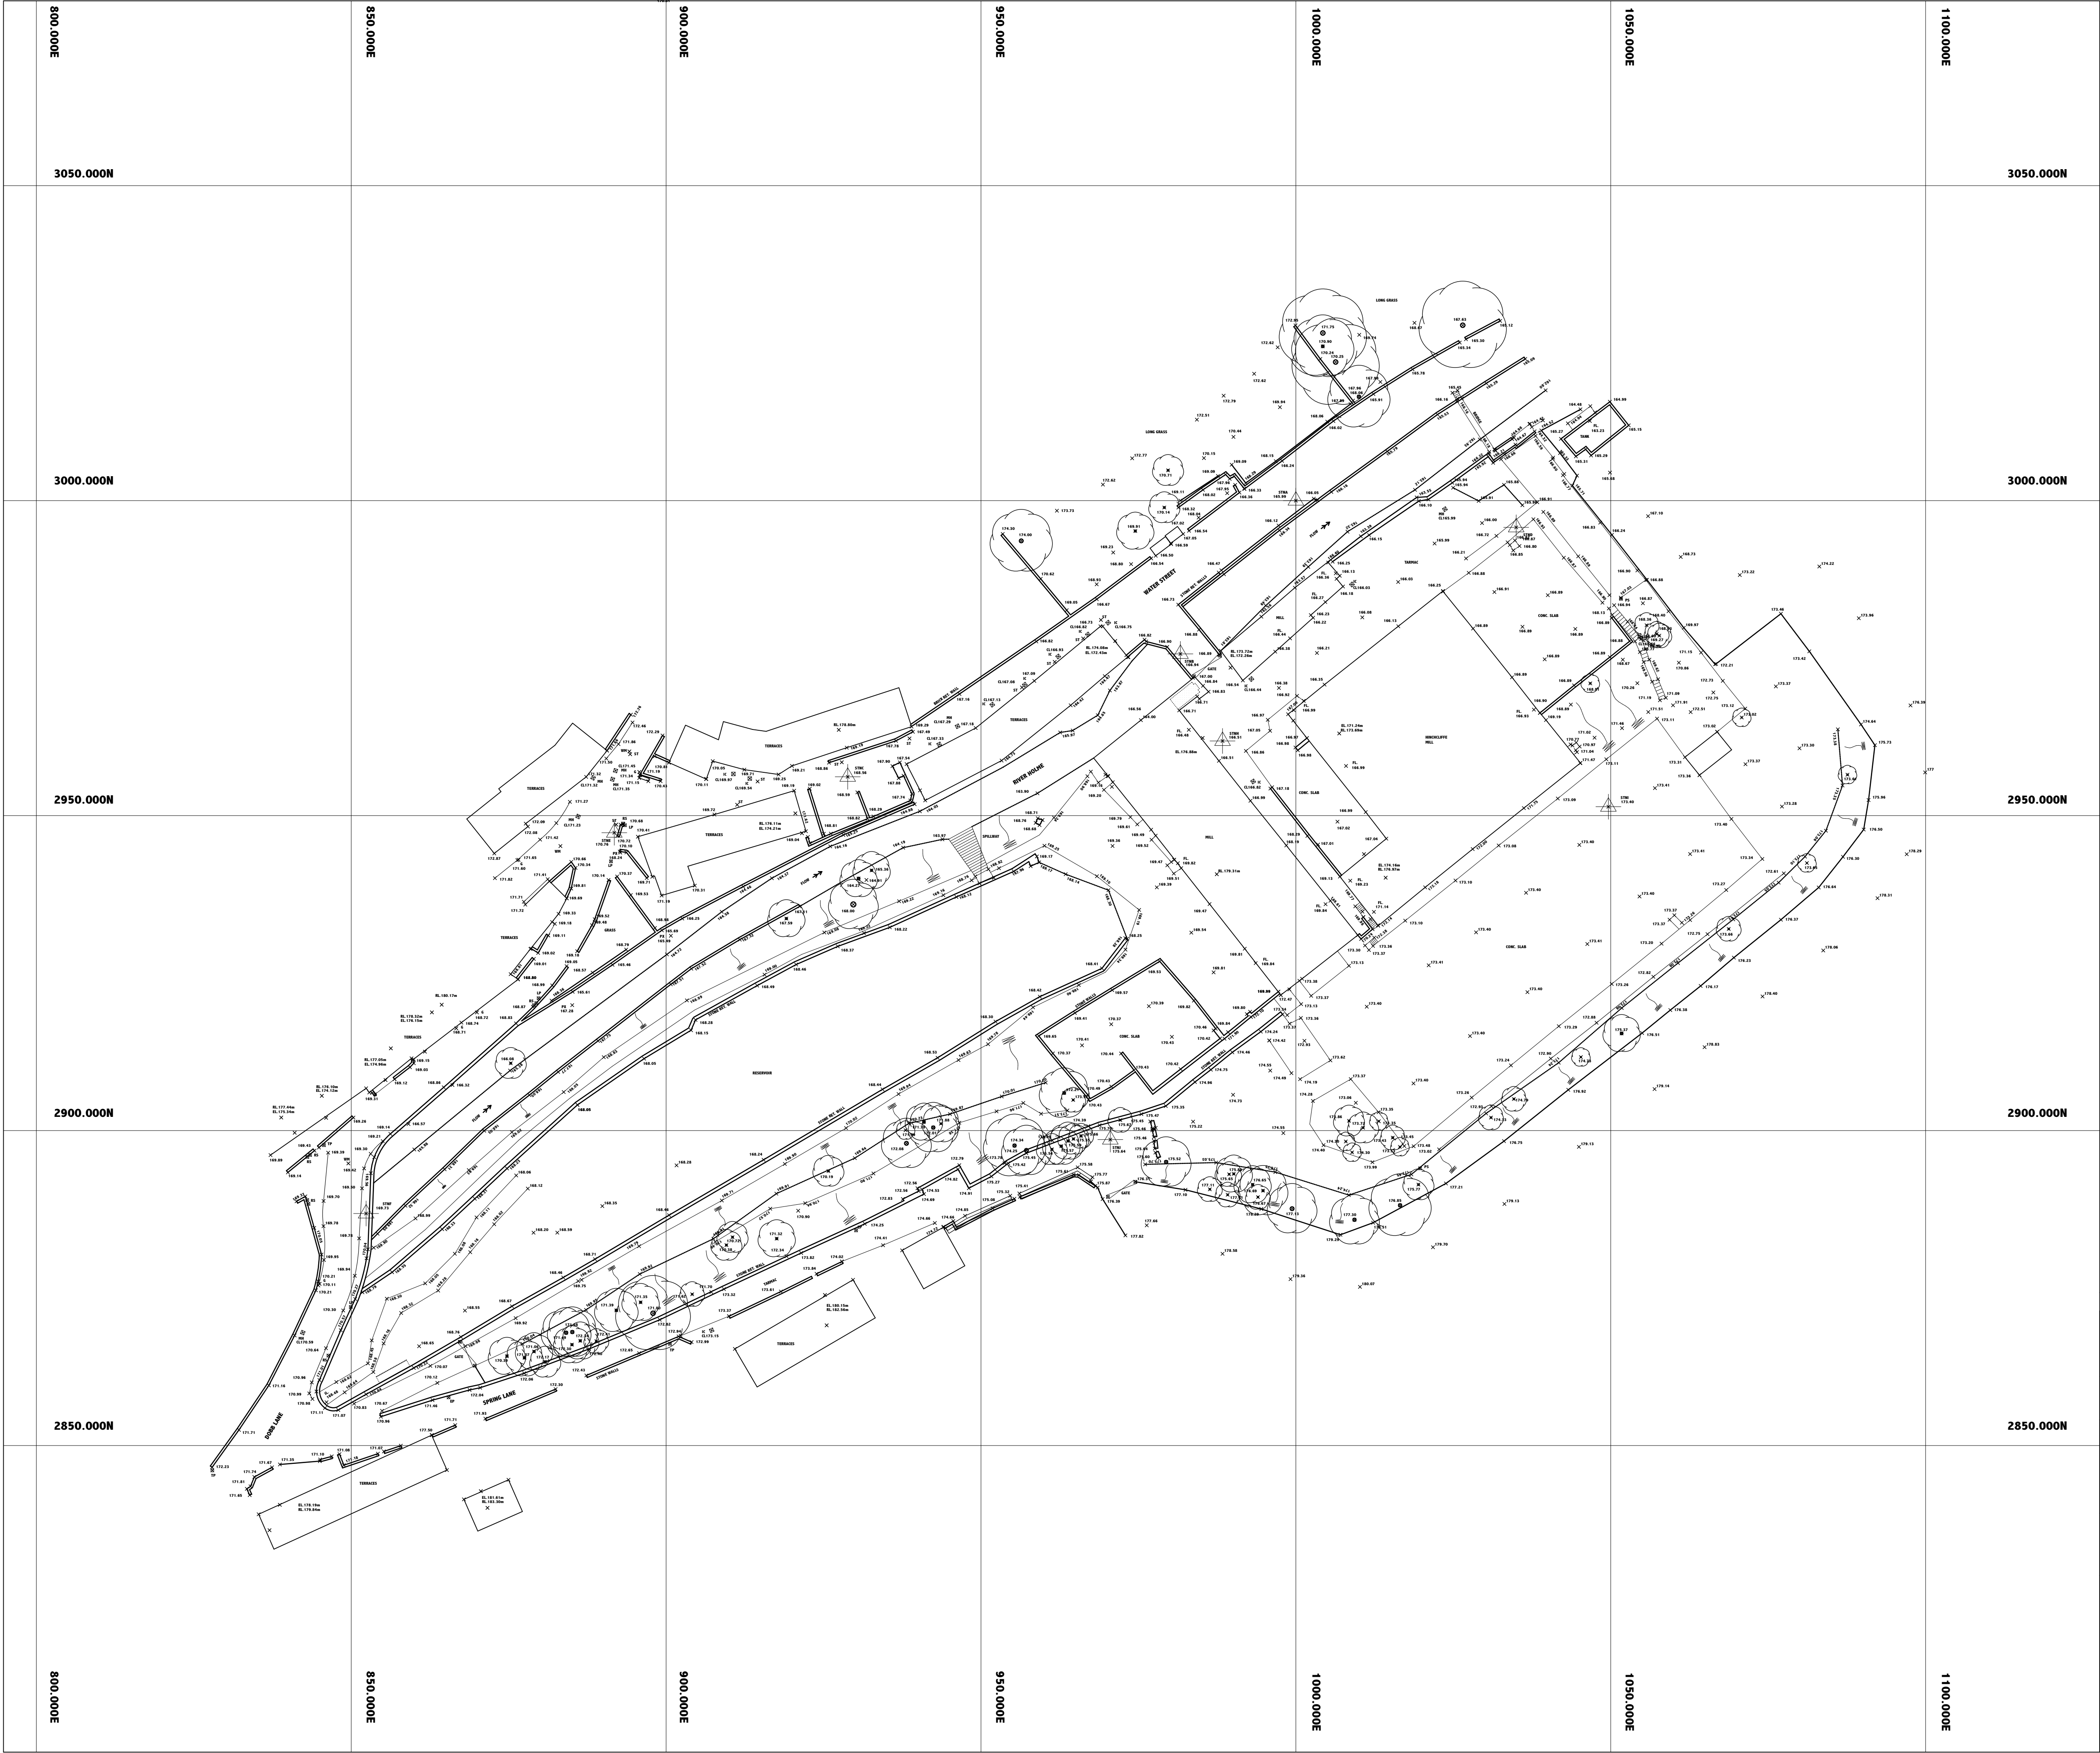

CO-ORDINATED STATIONS			
STATION	EASTING	NORTHING	LEVEL (m)
A	1000.000	3000.000	165.99
B	981.671	2975.669	166.94
C	928.838	2956.160	165.56
D	1034.987	2995.755	166.87
E	891.777	2947.284	170.76
F	852.364	2886.833	169.73

ABBREVIATIONS			
AV	AIR VALVE/VENT	IC	INSECT CHAMBER
BOL	BOLLARD	IL	INVERT LEVEL
BB	BELISHA BEACON	JNW	JAPANESE KNOTT WEED
BM	BENCH MARK	LH	LAMP HOLE
BL	RED LEVEL	LP	LAMP POST
BS	BUS STOP	NP	NAME PLATE
BT	BRITISH TELECOM	MH	MANHOLE
CL	COVER LEVEL	PS	POST/SIGN POST
DII	DISAPPOINTED	PB	POST BOX
Dis	DISUSED	PS	UNKNOWN SERVICE
EL	EAVES LEVEL	RE	RODDING EYE
ELE	ELEC JUNCT. BOX	RL	RIDGE LEVEL
EP	ELECTRICITY POLE	RS	ROAD SIGN
FH	FIRE HYDRANT	ST	STOP TAP
FL	FLOOR LEVEL	TH	TRIAL HOLE
FOS	FILL OF SEDIMENT	TL	TRAFFIC LIGHT
FP	FLAG POLE	TP	TELEGRAPHY POLE
G	GULLY	TV	CABLE TV BOX
GM	GAS METER	UH	UNABLE TO LIFT
GV	GAS VALVE	WM	WATER METER

SYMBOLS	
	SURVEY STATION
	O/H ELEC CABLE
	O/H PHONE LINE
	CANOPY/HEDGE
	TREE
	BENCH MARK
	TRIAL PIT
	BOREHOLE

- NOTES
- A) ONLY MANHOLES AND SERVICES VISIBLE AT TIME OF SURVEY SHOWN
- B) LOCAL GRID USED AND ORIENTATED TO MAGNETIC NORTH
- C) LEVELS IN METRES RELATED TO O.S.B.M.
- D) DRAINAGE INFORMATION TAKEN FROM LOCAL AUTHORITY RECORDS. INFORMATION MUST BE CHECKED PRIOR TO WORK COMMENCING
- E) SURVEY UNDERTAKEN IN HEAVY SNOW CONDITIONS

Rev	Description	Date
	HINCHCLIFFE MILL, WATER STREET, HOLMBRIDGE, HUDDERSFIELD	
	ONE 17 ARCHITECTS	
	TOPOGRAPHICAL SURVEY	
OA046/T00	Drawn	S. FAIRHURST
	Date	JAN 2010
	Scale	1:500
RJP Surveying Consultants LAND SURVEYORS & SITE ENGINEERS AYREFIELD COTTAGE AYREFIELD ROAD ROBY HILL UPHOLLAND LANCASHIRE WN8 0QP TEL: 01695 628230 FAX: 01257 251554 MOBILE: 07710 308709 E-MAIL: surveys.rjp99@btopenworld.com		