




Planning permission
Permission sort for single storey extension to the side elevation.

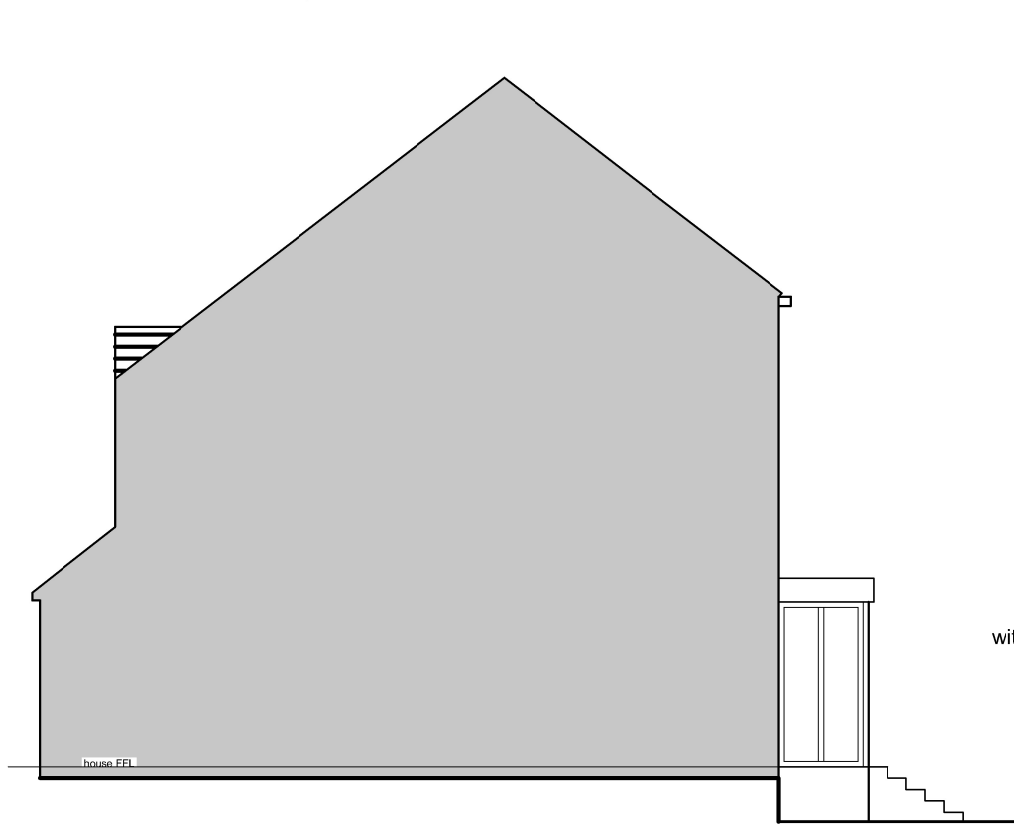


E102 Proposed Right Elevation
1:100

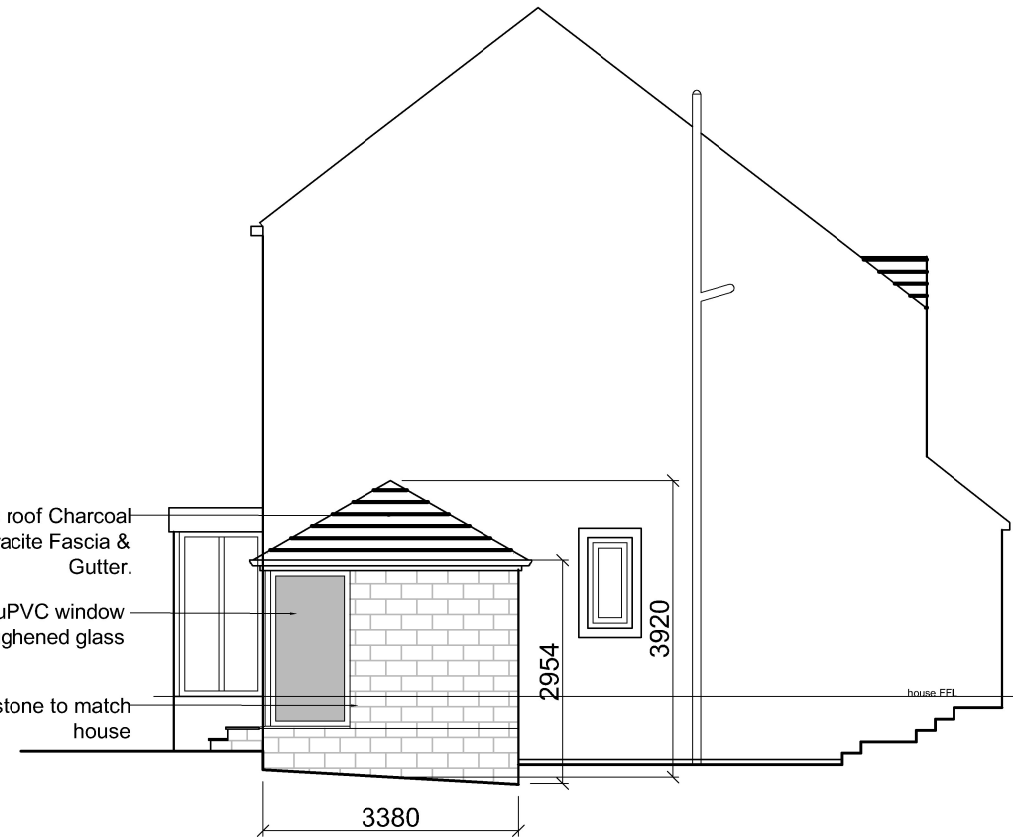

E102 Proposed Left Elevation
1:100

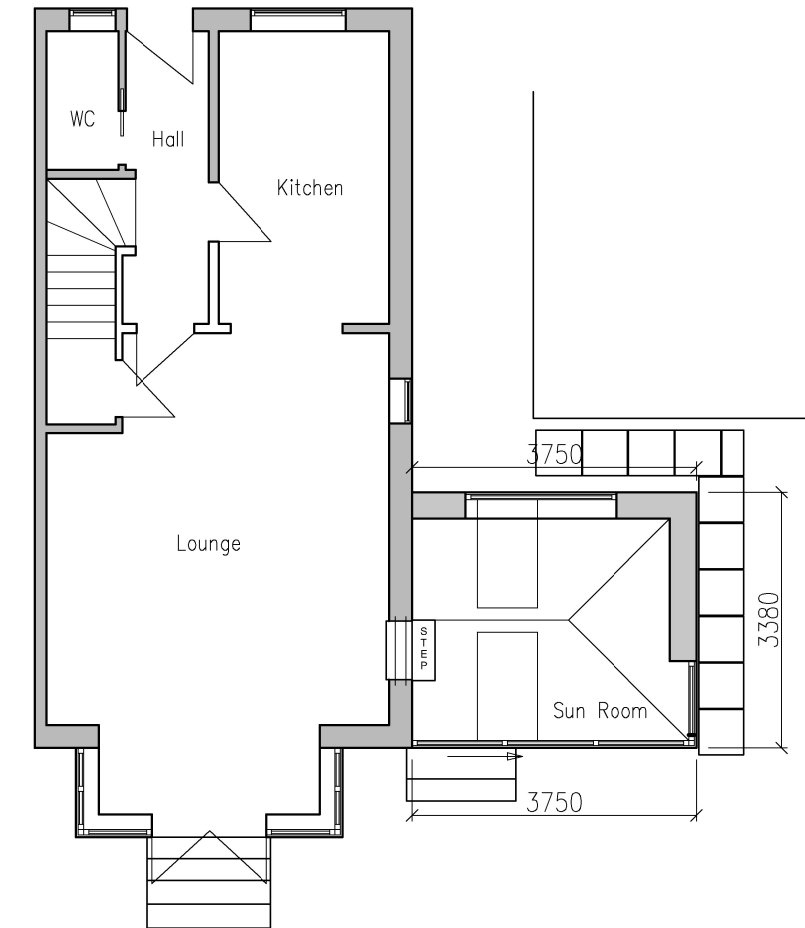

E102 Proposed Floor Plan
1:100

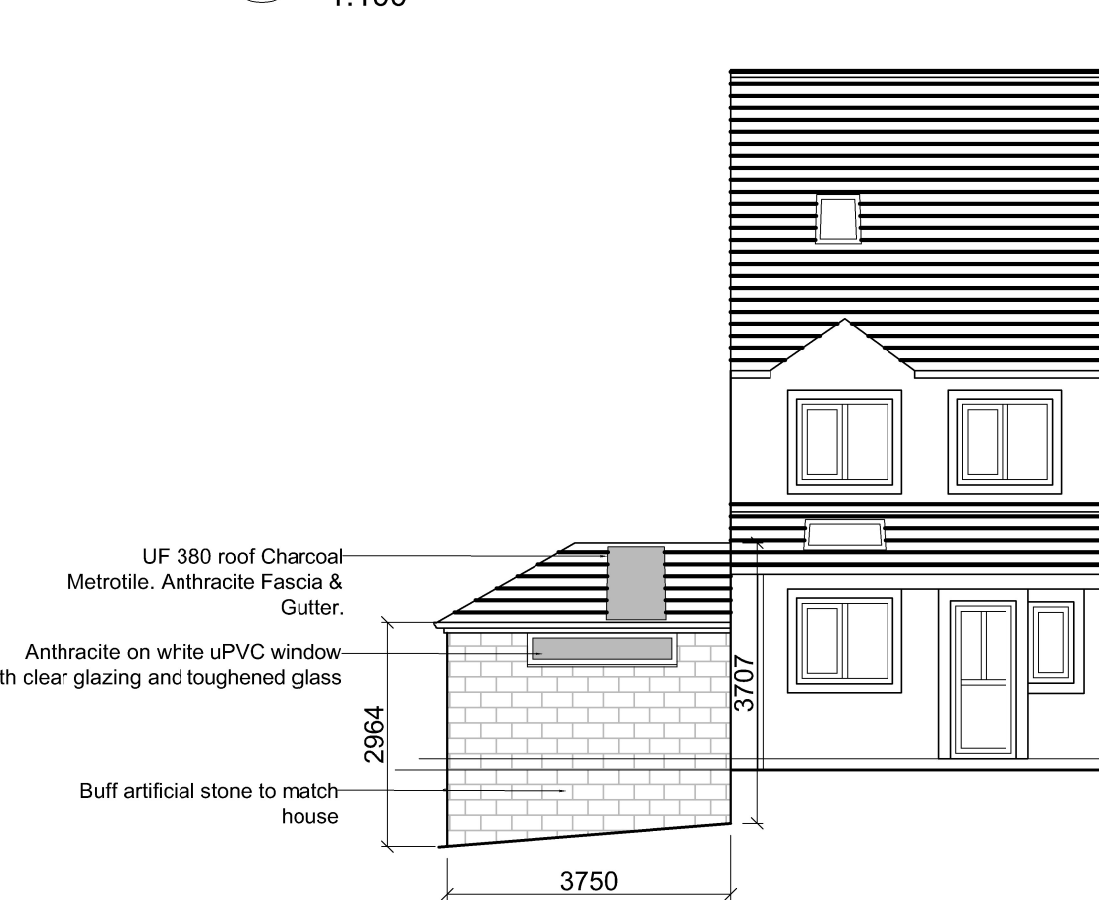


E102 Proposed Front Elevation
1:100



E102 Proposed Rear Elevation
1:100

UF 380 roof Charcoal
Metrotile. Anthracite Fascia &
Gutter.
With glazed area.
Anthracite on white uPVC window
with clear glazing and toughened glass

All dimensions to be checked on site.
Do not scale from this drawing, work to figured dimensions
only. Any omissions or discrepancies shall be reported to YW

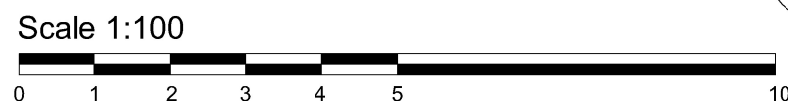

Subject
Mr James Warren
119 Prospect Road
Huddesfield
HD3 4AD

Drawing Title
Proposed Elevations & Floor plan
Scale
1:100@A3
Date
17.06.26
Drawn By
AM

Document Number
WY193210426- E102 A