




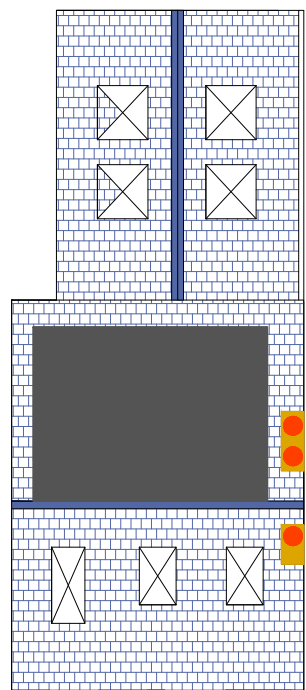


Roof Plan

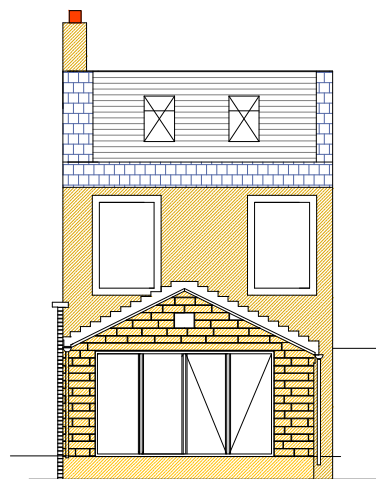

North Elevation/Rear

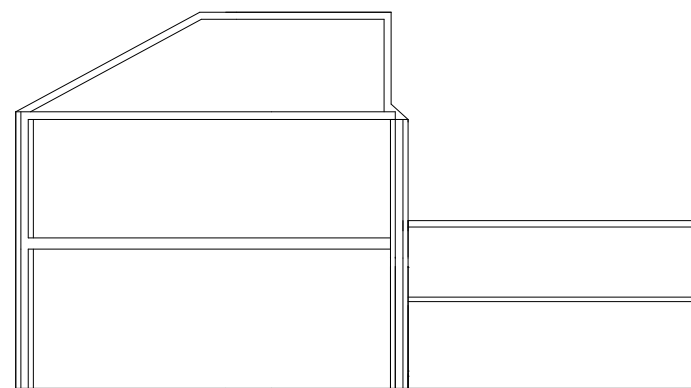

East Elevation/Right side adjoining 40 Thomas Street

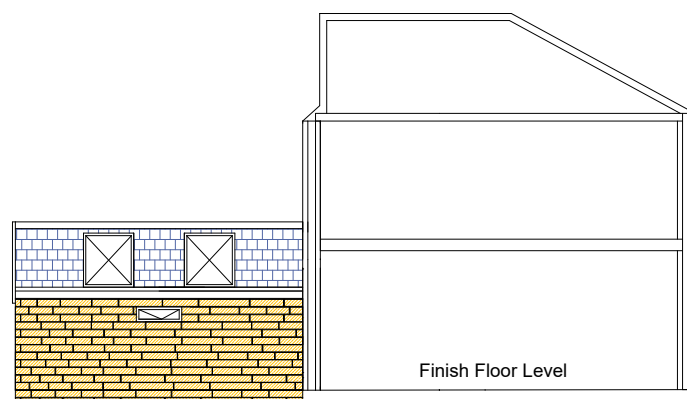

Ground Level

West Elevation

CONSTRUCTION MATERIALS
Walls - Anstone artificial wallstone to match existing house
Roof - Natural blue slate to match existing
Window - Anthracite double glazed
Bifold Doors - Aluminium framed anthracite double glazed
Roof Windows - Velux or similar

Natural blue slate roof
Existing house face stone
Existing Flat roof
New stone to extension



A and L Peters	
42 Thomas Street	
Proposed Elevations	
Scale at 1:150	19.01.2026