



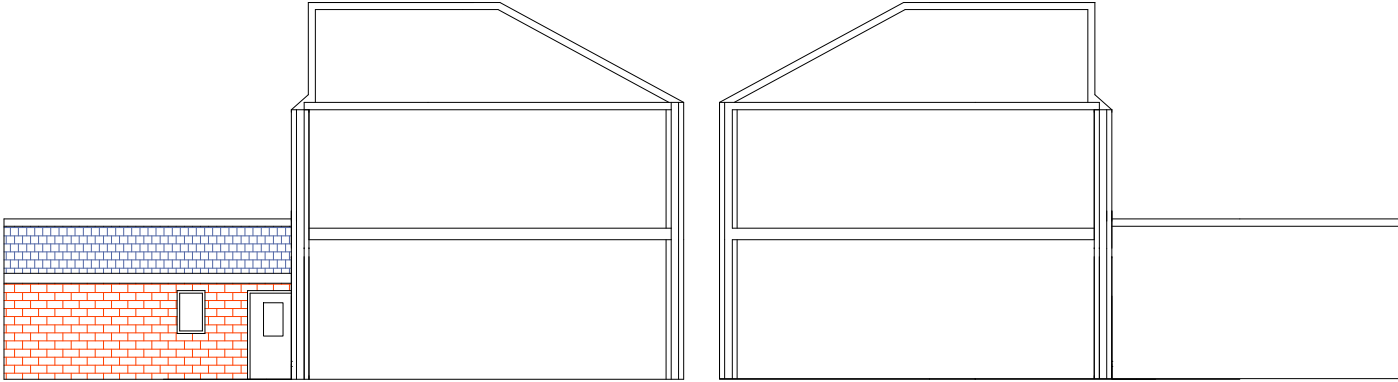


Existing West Elevation/Left Side

Existing East Elevation/Right side adjoining 40 Thomas Street

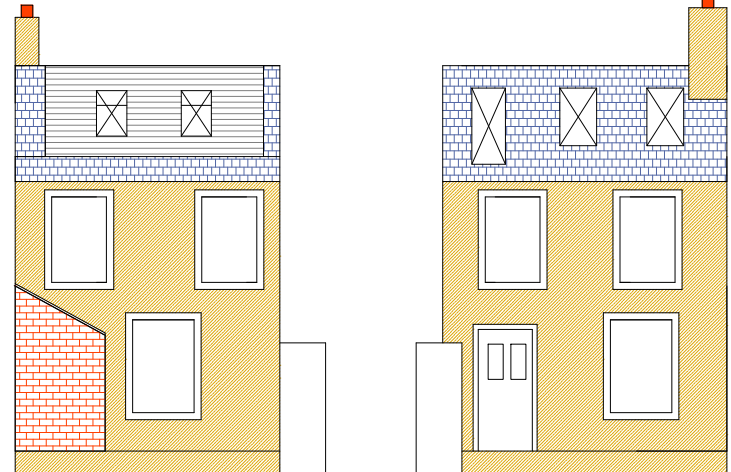

Existing North Elevation/Rear


Existing South Elevation/Front

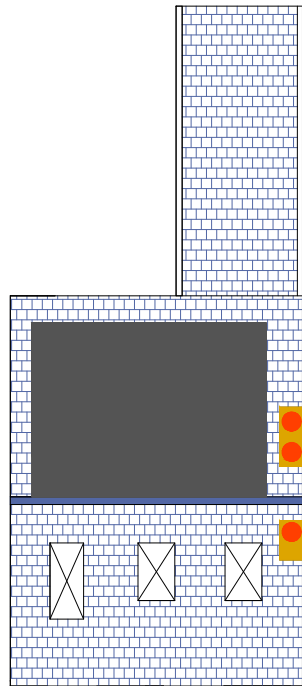

Existing Roof Plan

CONSTRUCTION MATERIALS
Walls - Anstone artificial wallstone to match existing house
Roof - Natural blue slate to match existing
Window - Anthracite double glazed
Bifold Doors - Aluminium framed anthracite double glazed
Roof Windows - Velux or similar

Existing Natural slate roof
Existing house face stone
Existing red brick utility
Existing cladding to dormer

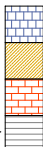

A and L Peters	
42 Thomas Street	
Existing Elevations	
Scale at 1:150	29.06.2026