


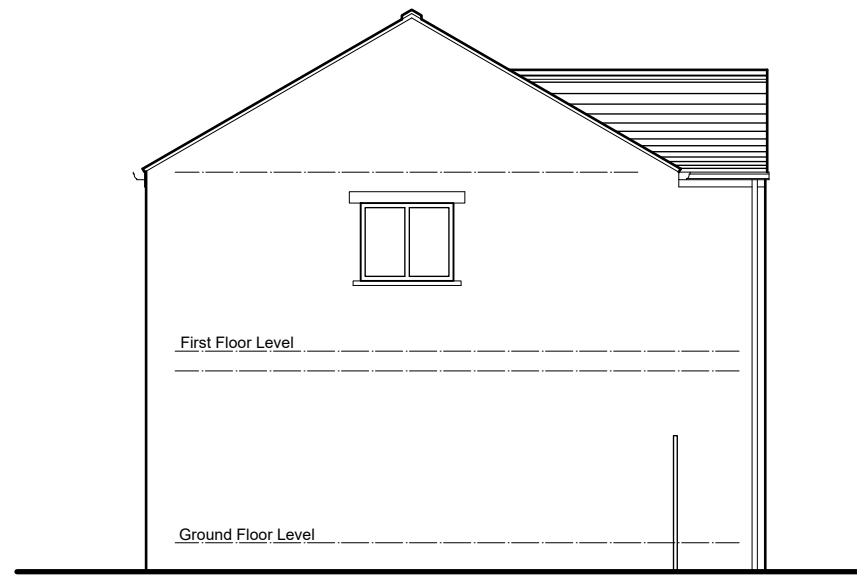


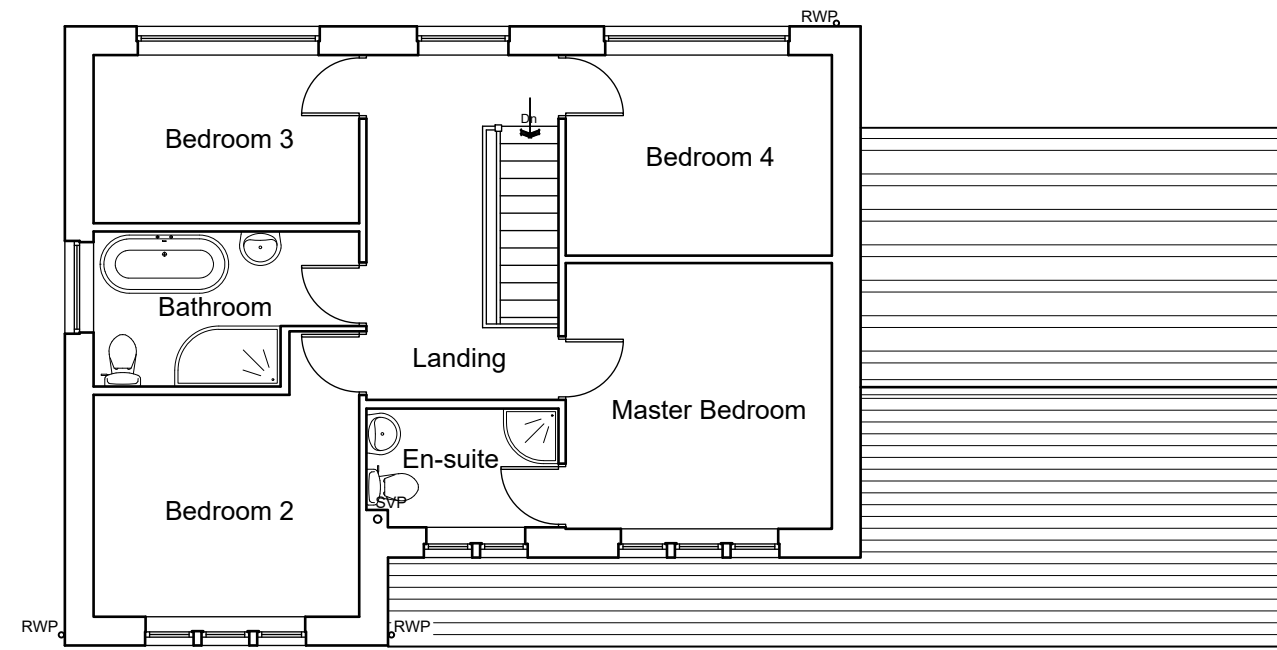

North West Elevation
(side)

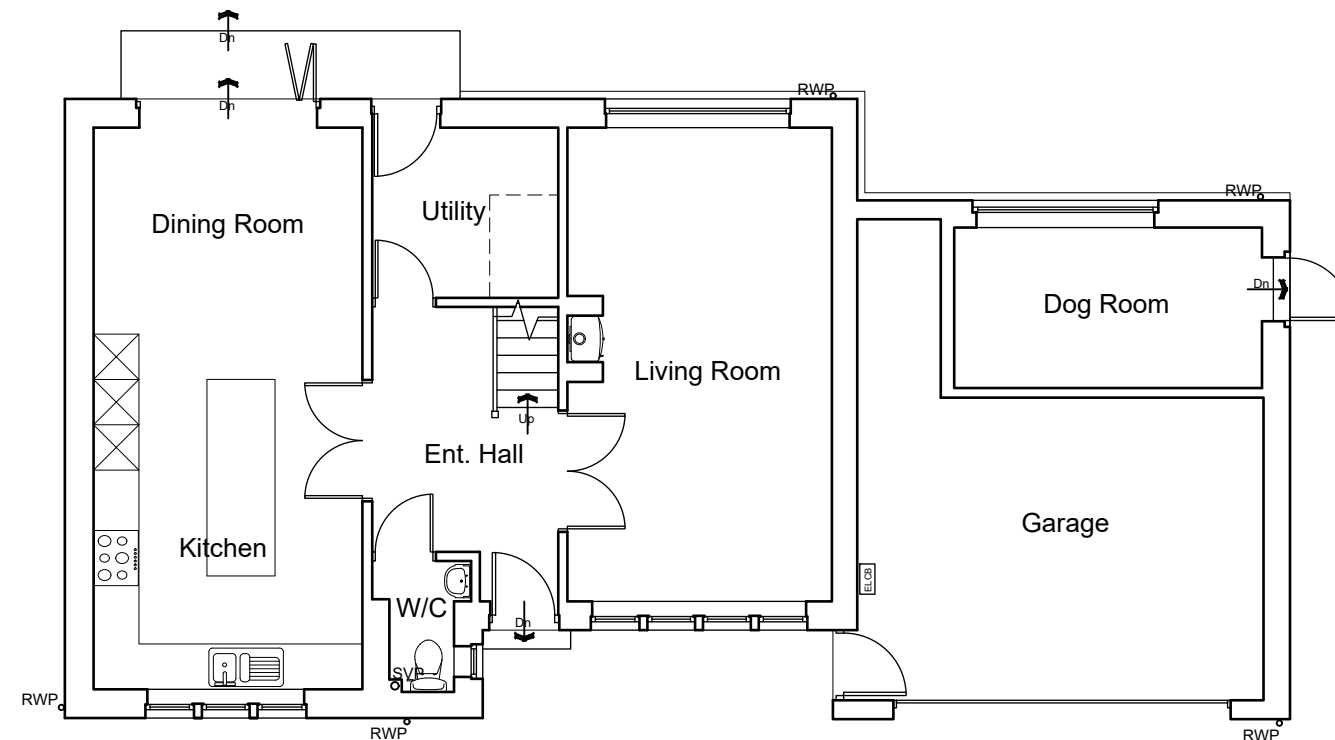


First Floor Plan

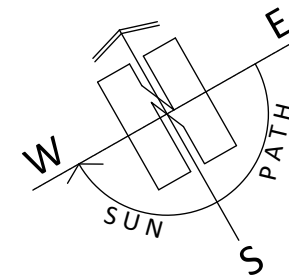

Ground Floor Plan



North East Elevation
(rear)

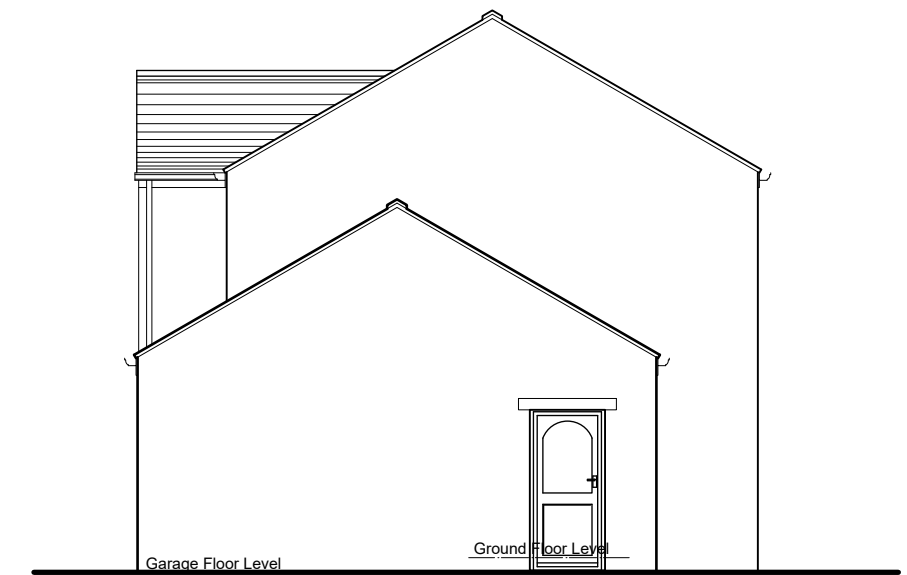

South East Elevation
(side)



South West Elevation
(front)



ARCHITECTURE | PLANNING | DESIGN

Malkin Farm

Brow Lane

Holmfirth

HD9 2RJ

07946872499

paul@paulmatthewsarchitectural.co.uk

www.paulmatthewsarchitectural.co.uk

Company Registration Number: 09898149 – Company
Registered in England and Wales

Project

Erection of First Floor Extension, Garage Conversion
and Alterations to Dwelling at The Laurels, 14b Station
Road, Skelmanthorpe, Huddersfield, HD8 9AU.

Client

Mr & Mrs J Saunders

Drawing Title/Issue

General Arrangement as Existing

scale	date	sheet size	dwg. no.
1:100	04/2024	A2	26/1336/03